




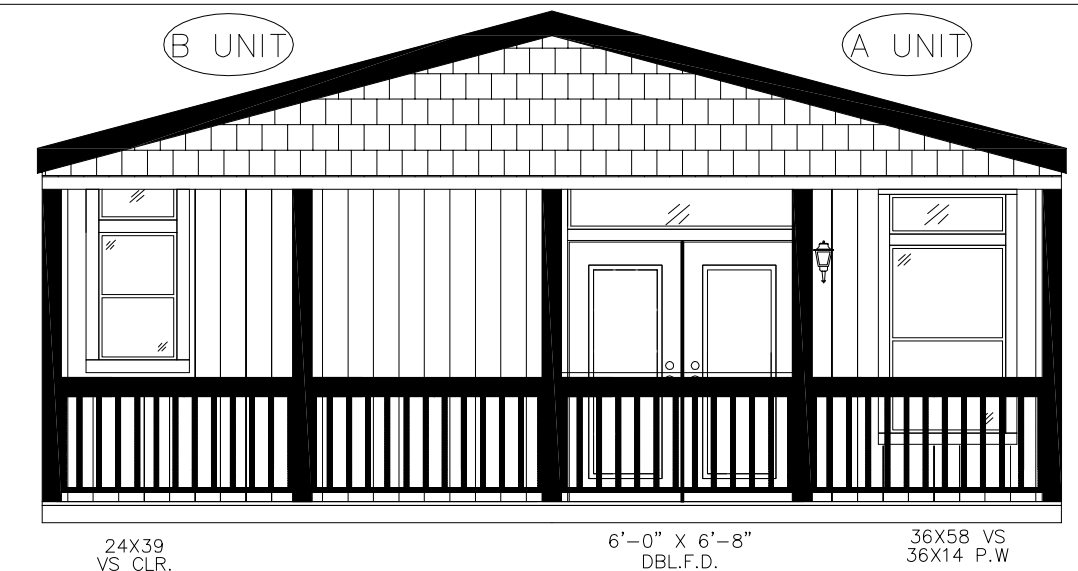

FRONT ELEVATION



REAR ELEVATION



\$	SWITCH	ⓐ	J-BOX	Ⓣ	THERMOSTAT	ⓐ	CEILING LIGHT	Ⓢ	HOSE BIB	ⓐ	FLOOR REGISTER	LEGEND		HALLMARK		Title: PRODUCTION FLOORPLAN	Drawn By: RANGEL	Rev # B	Model: 27-1932
○	CAN LIGHT	ⓐ	REINF. J-BOX	Ⓣ	SMOKE & CARBON DET.	ⓐ	PENDANT LIGHT	Ⓢ	SOLA-TUBE	ⓐ	AIR RETURN	↘ ↙	ROOF SLOPE DIRECTION	25525 Redlands Blvd. Loma Linda, CA 92354 (909) 796-2561	Date: 4-17-16		Rev Date: -	Scale: 3/16" = 1'	Run # 10974
ⓐ	PULL WIRE	ⓐ	15 AMP RECEP	Ⓣ	SMOKE DET.	ⓐ	WALL LIGHT	Ⓢ	PLANT SHELF	ⓐ	DRYER VENT THRU. WALL / VENT THRU FLOOR								
ⓐ	MAIN PANEL	ⓐ	20 AMP RECEP	Ⓣ	EXH. FAN	ⓐ													

- - HOFFMAN 0-32026