

# 20' CONTAINER

**GLENCO, INC.**  
 217 EAST MAIN STREET, MIDDLEBURG, PA 17842  
 PHONE: 570-837-0577 FAX: 570-837-0585


THESE DRAWINGS HAVE BEEN PREPARED BY  
**GLENCO, INC.**  
 THIS DOCUMENT AND THE SUBJECT MATTER  
 CONTAINED HEREIN IS PROPRIETARY AND MAY  
 BE REPRODUCED OR TRANSMITTED IN ANY  
 FORM OR BY ANY MEANS WITHOUT THE  
 PERMISSION FROM GLENCO MANAGEMENT  
 www.glencoinc.com

REV#	DATE	REVISIONS	BY:
1			
2			
3			
4			
5			


DRAWN BY: GLENCO  
 CHECKED BY:  
 DATE:  
 SCALE: 3/4" = 1'-0"  
 DATE:

CUSTOMER/PROJECT: 1 UNIT, 20' CONTAINER  
 05 - Odessa Advertising  
 Container Projects, CON20, Single Wide  
 MANUFACTURER:


FILE: 20-1-001  
 SQ.FT.: 160  
 STATE: .  
 TYPE: CON20  
 MODEL: 1 UNIT  
 DRAWING: BLACK LINE  
 SHEET: A1

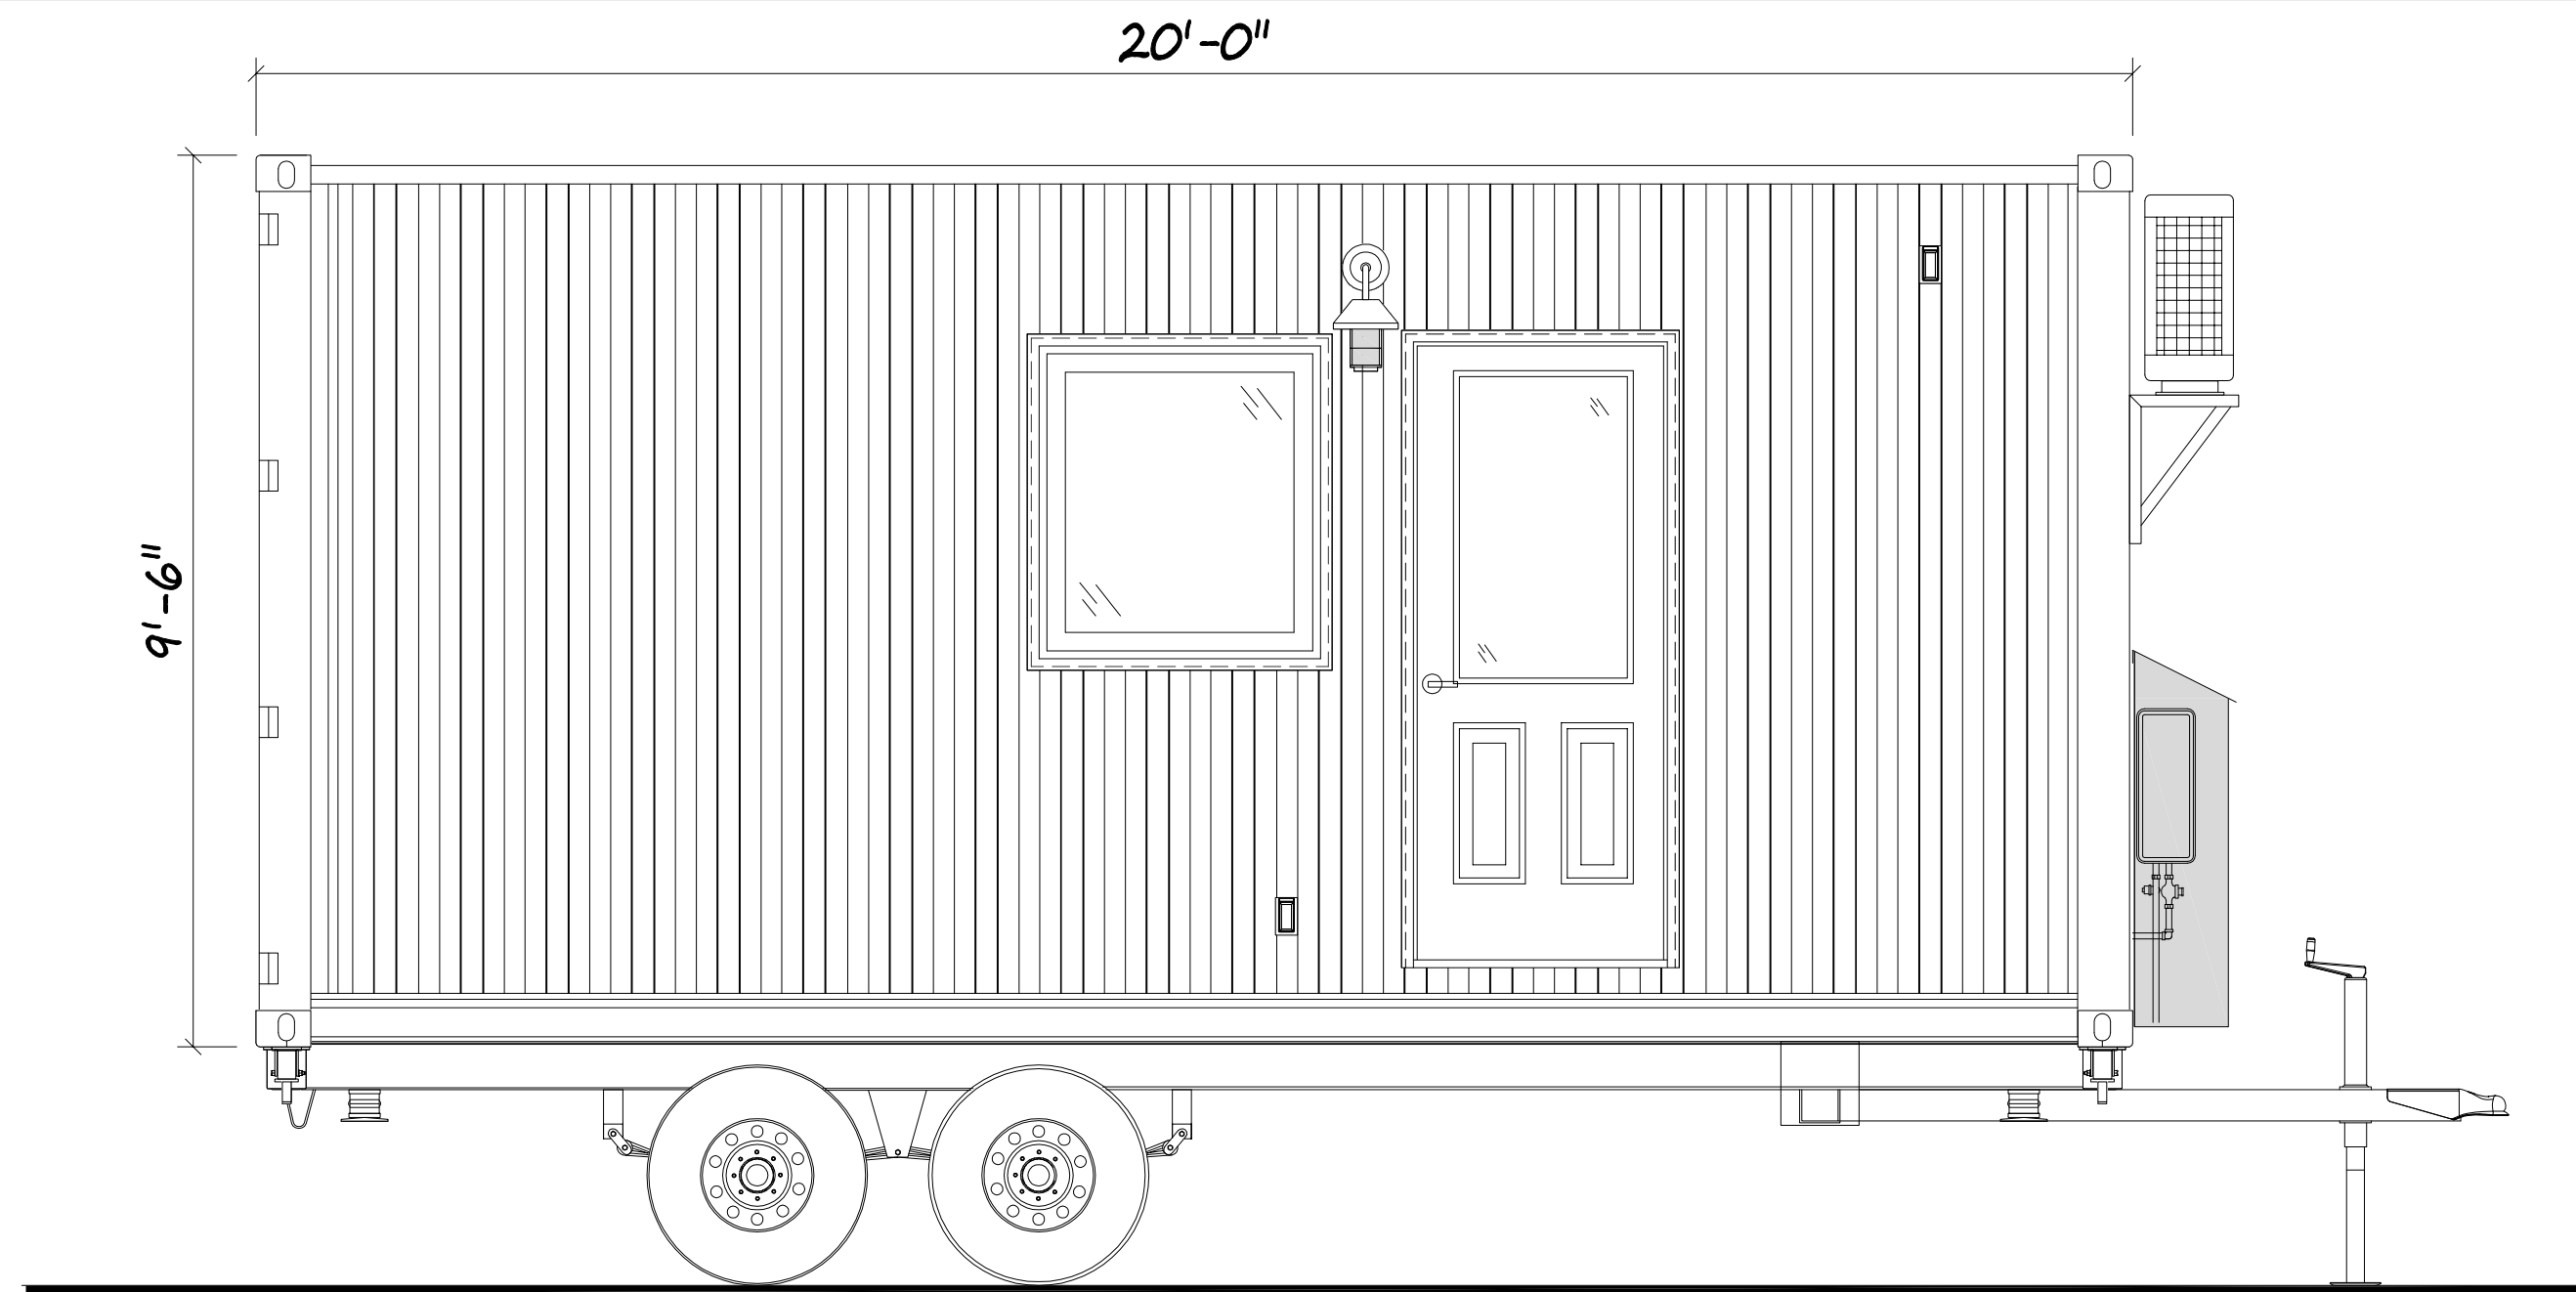

SIDE ELEVATION

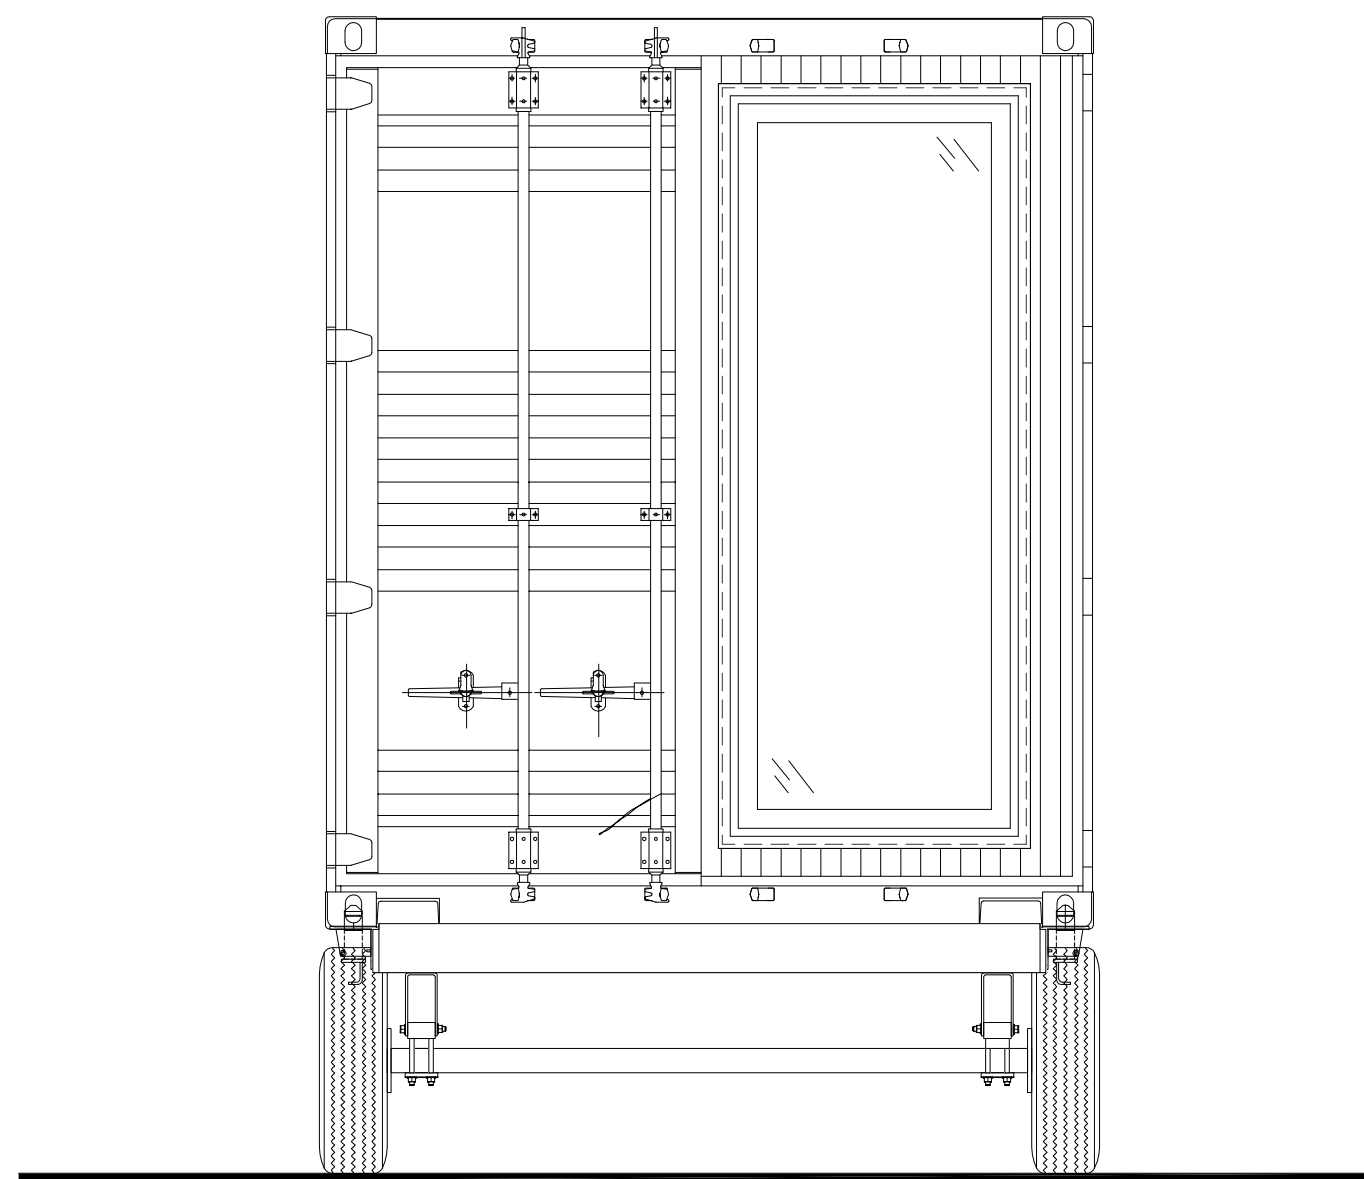

REAR ELEVATION

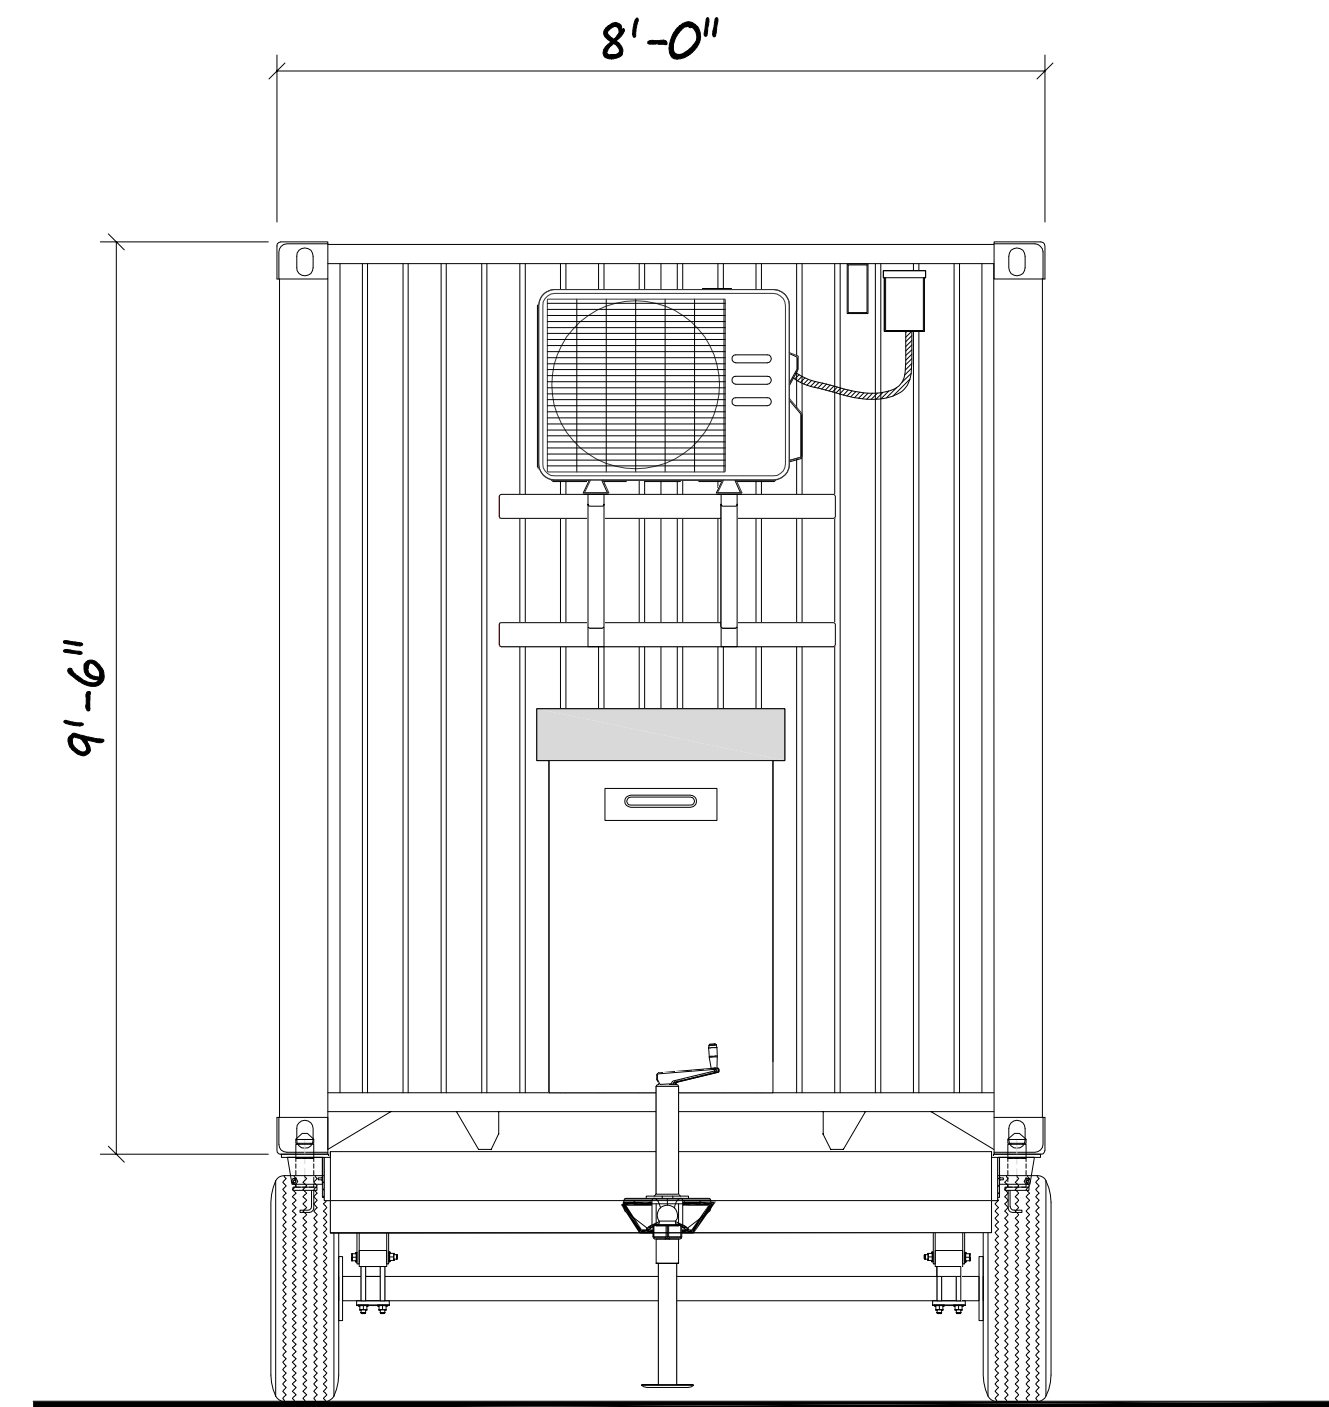

FRONT ELEVATION

20' CONTAINER

**GLENCO, INC.**  
 217 EAST MAIN STREET, MIDDLEBURG, PA 17842  
 PHONE: 570-837-0577 FAX: 570-837-0585

THESE DRAWINGS HAVE BEEN PREPARED BY  
**GLENCO, INC.**  
 THIS DOCUMENT AND THE SUBJECT MATTER  
 CONTAINED HEREIN IS PROPRIETARY AND MAY  
 NOT BE REPRODUCED WITHOUT WRITTEN  
 PERMISSION FROM GLENCO MANAGEMENT  
 WWW.GLENCOINC.COM

REV#	DATE	REVISIONS	BY:
1			
2			
3			
4			
5			

DRAWN BY: GLENCO  
 CHECKED BY:  
 DATE:  
 SCALE: 1/2" = 1'-0"

CUSTOMER/PROJECT: 1 UNIT, 20' CONTAINER  
 CS - Odessa Advertising  
 Container Projects, CON20, Single Wide  
 MANUFACTURER:

FILE: 20-1-001  
 SQ.FT.: 160  
 STATE:  
 TYPE: CON20  
 MODEL: 1 UNIT  
 DRAWING: EXTERIOR ELEVATIONS  
 SHEET: A3