

# 20' & 40' CABIN CONTAINER


**GLENCO, INC.**  
 217 EAST MAIN STREET, MIDDLEBURG, PA 17842  
 PHONE: 570-837-0577 FAX: 570-837-0585

THESE DRAWINGS HAVE BEEN PREPARED BY  
**GLENCO, INC.**  
 THIS DOCUMENT AND THE SUBJECT MATTER  
 CONTAINED HEREIN IS PROPRIETARY AND MAY  
 NOT BE REPRODUCED WITHOUT WRITTEN  
 PERMISSION FROM GLENCO MANAGEMENT  
 www.glencoinc.com

DRAWN BY:	DATE:	SCALE:	CHECKED BY:
GLENCO		1/2" = 1'-0"	GLENCO
REV#	DATE	REVISIONS	BY:

BUILDER:  
 CUSTOMER/PROJECT:  
**1 BR, 20' & 40' CABIN CONTAINER**  
 05 - Glenco Advertising  
 Container Projects, CON2040, Double Wide

FILE:	2040-2-001
SAPF:	480
TYPE:	CON2040
MODEL:	2040 CONTAINER
DRAWING:	FLOOR PLAN C03
SHEET:	A1

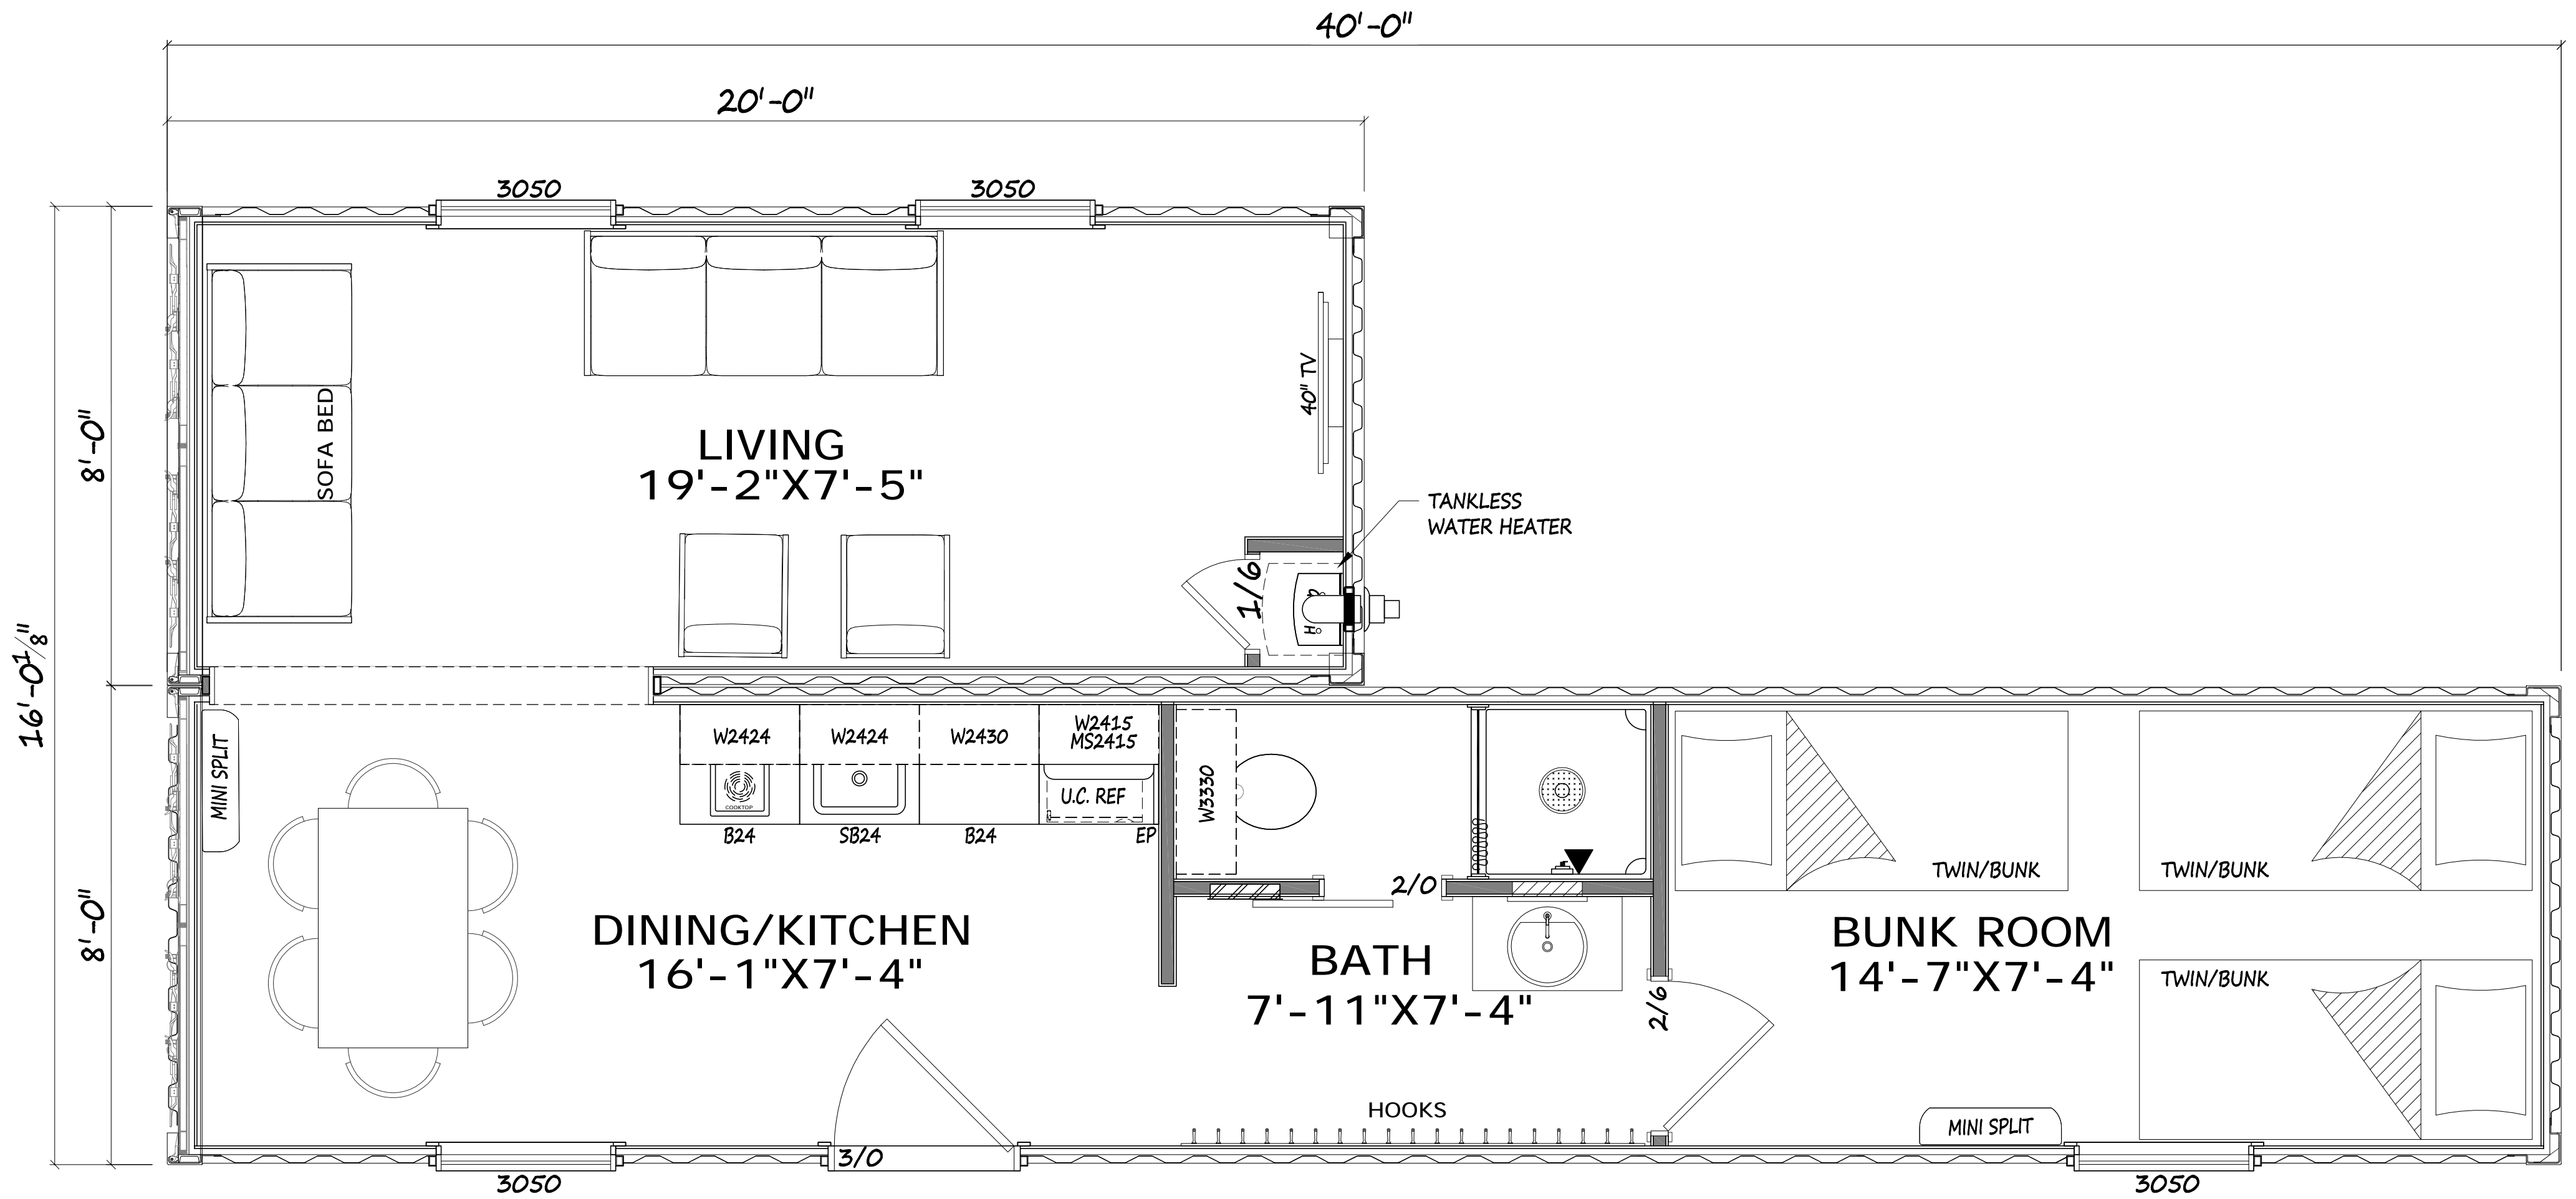

# 20' & 40' CABIN CONTAINER


**GLENCO, INC.**  
 217 EAST MAIN STREET, MIDDLEBURG, PA 17842  
 PHONE: 570-837-0577 FAX: 570-837-0585

THESE DRAWINGS HAVE BEEN PREPARED BY  
**GLENCO, INC.**  
 THIS DOCUMENT AND THE SUBJECT MATTER  
 CONTAINED HEREIN IS PROPRIETARY AND MAY  
 NOT BE REPRODUCED WITHOUT WRITTEN  
 PERMISSION FROM GLENCO MANAGEMENT  
 www.glenco.com

DRAWN BY:	DATE:	SCALE:	CHECKED BY:
GLENCO		1/2" = 1'-0"	GLENCO
REV#	DATE	REVISIONS	BY:

BUILDER:  
 CUSTOMER/PROJECT:  
**1 BR, 20' & 40' CABIN CONTAINER**  
 05 - Glenco Advertising  
 Container Projects, CON2040, Double Wide

FILE:	2040-2-002
SAPF:	480
TYPE:	CON2040
MODEL:	2040 CONTAINER
DRAWING:	FLOOR PLAN C02
SHEET:	A1

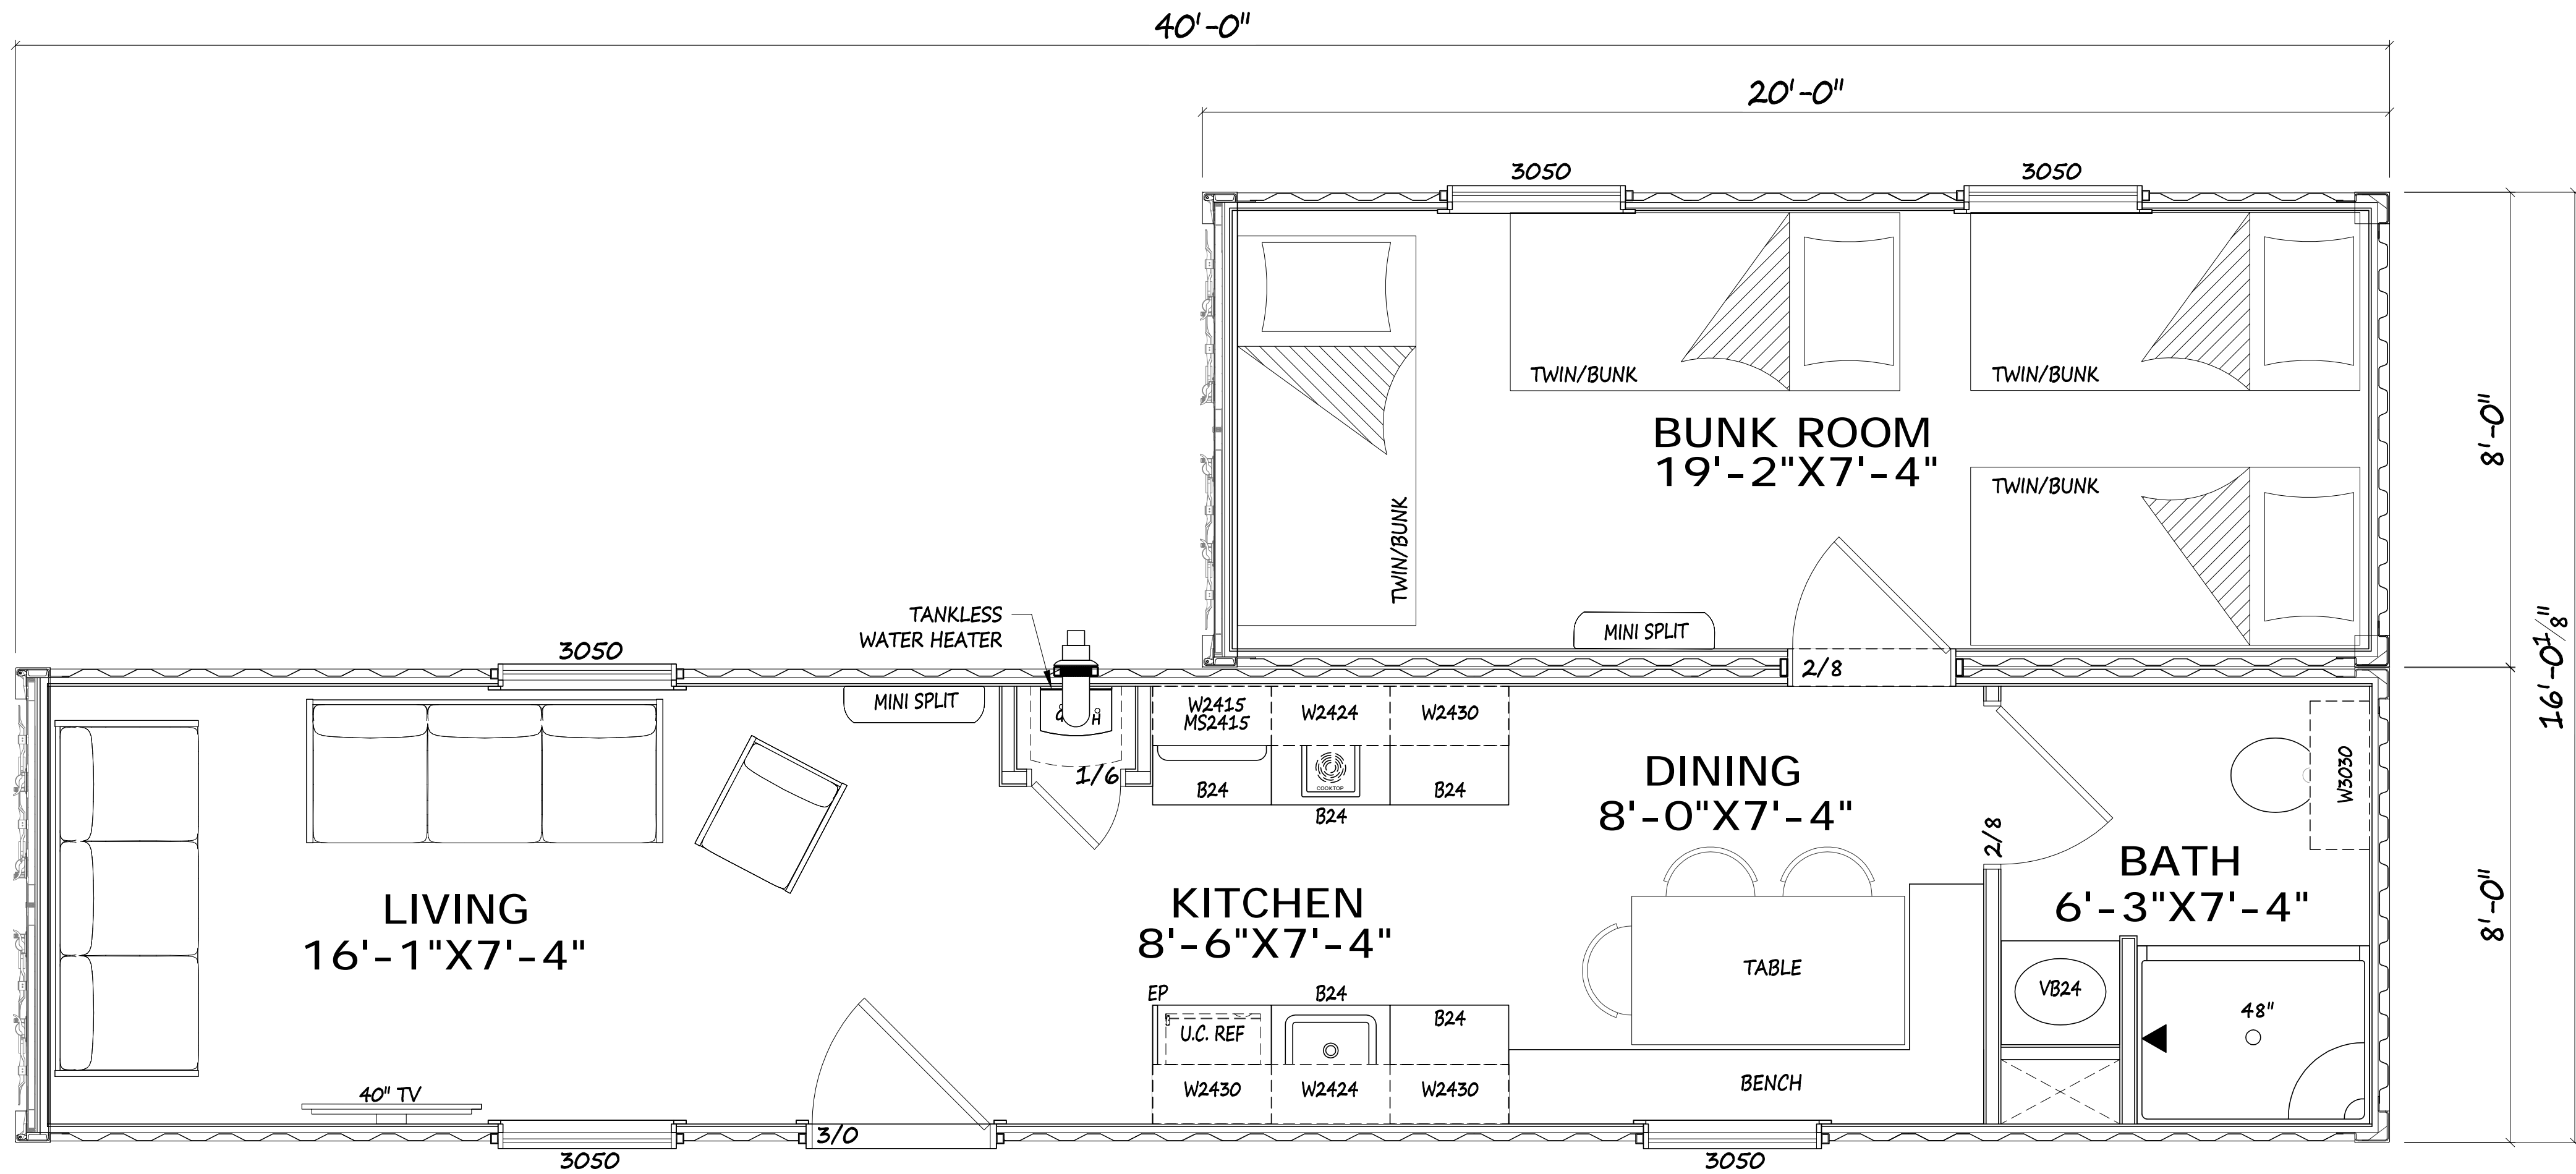

# 20' & 40' CABIN CONTAINER

**GLENCO, INC.**  
 217 EAST MAIN STREET, MIDDLEBURG, PA 17842  
 PHONE: 570-837-0577 FAX: 570-837-0585

THESE DRAWINGS HAVE BEEN PREPARED BY  
**GLENCO, INC.**  
 THIS DOCUMENT AND THE SUBJECT MATTER  
 CONTAINED HEREIN IS PROPRIETARY AND MAY  
 NOT BE REPRODUCED WITHOUT WRITTEN  
 PERMISSION FROM GLENCO MANAGEMENT  
 www.glenco.com

DRAWN BY:	DATE:	SCALE:	CHECKED BY:
GLENCO		1/2" = 1'-0"	GLENCO
REV#	DATE	REVISIONS	BY:

BUILDER:  
 CUSTOMER/PROJECT:  
**1 BR, 20' & 40' CABIN CONTAINER**  
 05 - 0Glenco Advertising  
 Container Projects, CON2040, Double Wide

FILE:	2040-2-003
SAPF:	480
TYPE:	CON2040
MODEL:	2040 CONTAINER
DRAWING:	FLOOR PLAN C03
SHEET:	A1