


1
5
6
7
8
9
13
21

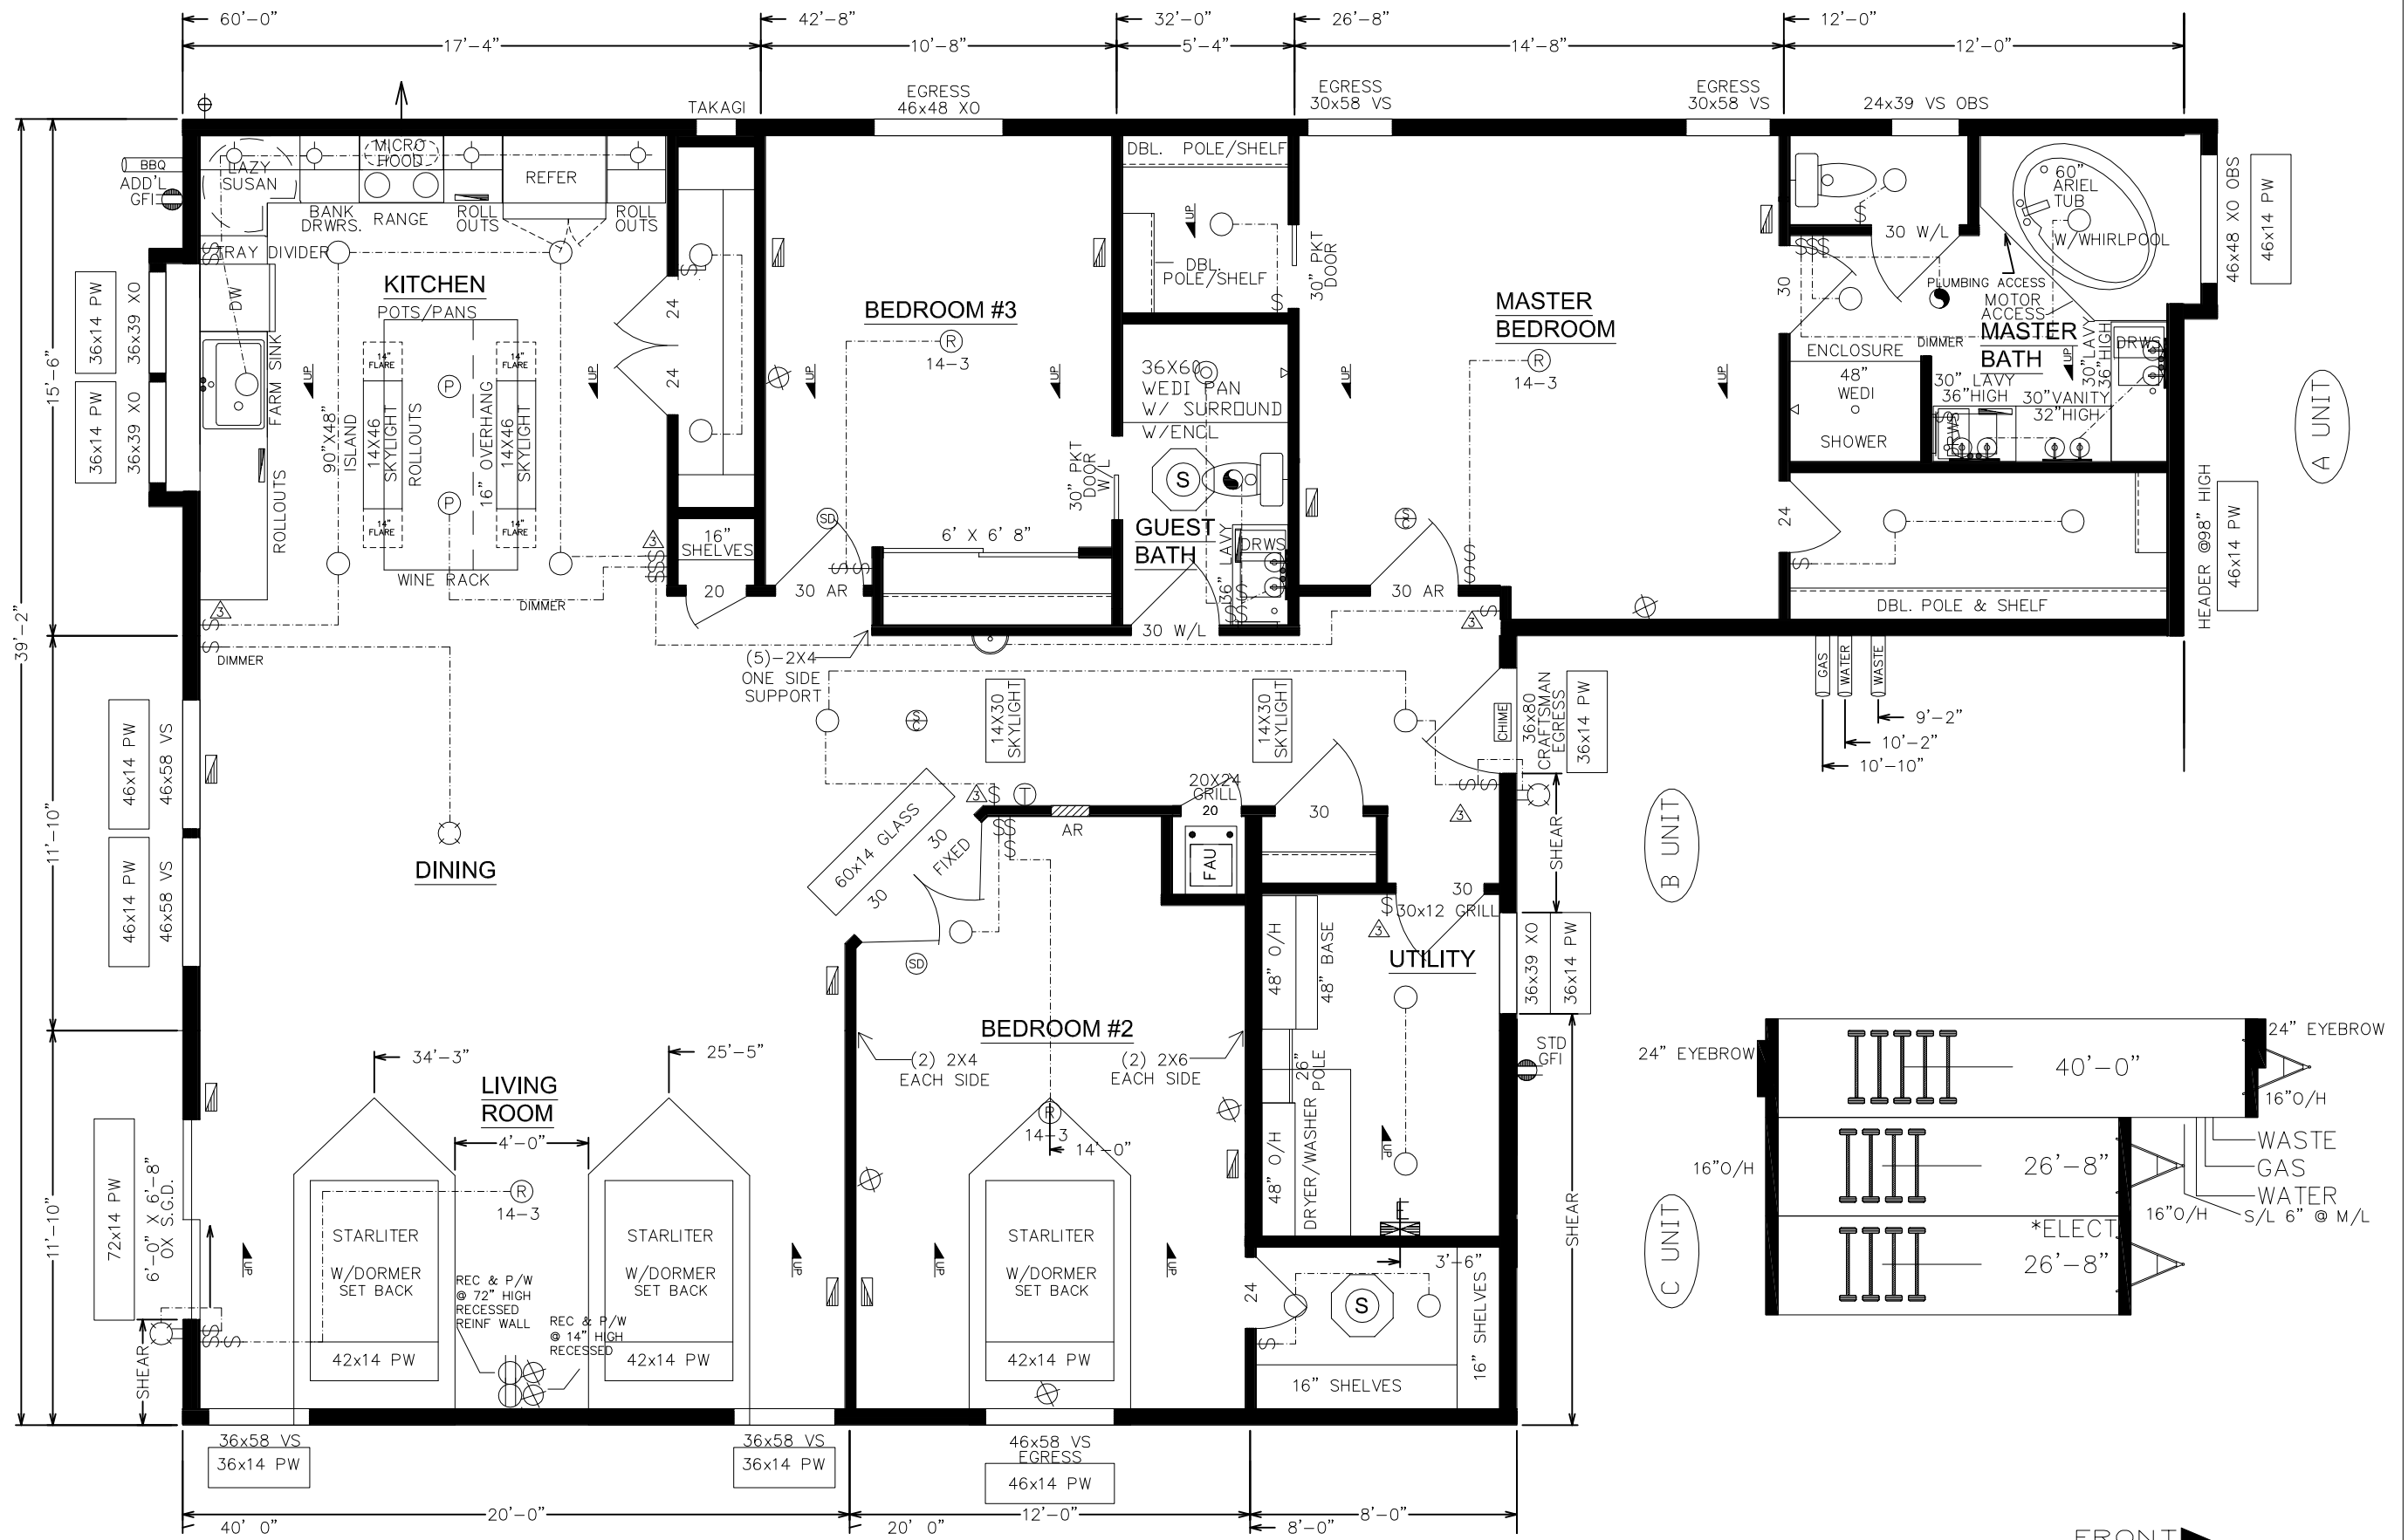

RPLAN

FRONT
- KOENIG - 0-32082

\$	SWITCH	Ⓝ	J-BOX	Ⓣ	THERMOSTAT	Ⓞ	CEILING LIGHT	Ⓜ	HOSE BIB
○	CAN LIGHT	Ⓡ	REINF. J-BOX	Ⓢ	SMOKE & CARBON DET.	Ⓟ	PENDANT LIGHT	Ⓡ	FLOOR REGISTER
Ⓢ	PULL WIRE	Ⓟ	15 AMP RECEP	Ⓢ	SMOKE DET.	Ⓢ	WALL LIGHT	Ⓡ	AIR RETURN
Ⓢ	MAIN PANEL	Ⓟ	20 AMP RECEP	Ⓢ	EXH. FAN	Ⓢ	PLANT SHELF		

LEGEND	
↘ ↙	ROOF SLOPE DIRECTION
↘ ↙	DRYER VENT THRU WALL / VENT THRU FLOOR

HALLMARK
25525 Redlands Blvd.
Loma Linda, CA 92354
(909) 796-2561

Title:
PRODUCTION FLOORPLAN

Drawn By:
RANGEL
Date:
8-09-16

Rev #
-
Rev Date:
-

Model:
39-1795
Scale:
3/16"=1'
Run #
10986AC