


FISCHER - 0-32168

\$	SWITCH	J	J-BOX	T	THERMOSTAT	☉	CEILING LIGHT	⊕	HOSE BIB	⊞	FLOOR REGISTER	LEGEND ↗ ↘ ROOF SLOPE DIRECTION ↖ ↙ DRYER VENT THRU. WALL / VENT THRU FLOOR	HALLMARK 25525 Redlands Blvd. Loma Linda, CA 92354 (909) 796-2561	Title: PRODUCTION FLOORPLAN	Drawn By: MB	Rev # -	Model: 42-1711	
○	CAN LIGHT	Ⓡ	REINF. J-BOX	Ⓢ	SMOKE & CARBON DET.	Ⓟ	PENDANT LIGHT	Ⓢ	SOLA-TUBE	AR	AIR RETURN				Date: 11-9-16	Rev Date: -	Scale: 3/16"=1'	Run # 11004AC
⊗	PULL WIRE	Ⓡ	15 AMP RECEP	Ⓢ	SMOKE DET.	Ⓟ	WALL LIGHT	Ⓢ	EXH. FAN	Ⓢ	PLANT SHELF							
Ⓢ	MAIN PANEL	Ⓡ	20 AMP RECEP	Ⓢ	EXH. FAN	Ⓢ	WALL LIGHT	Ⓢ	EXH. FAN	Ⓢ	PLANT SHELF							

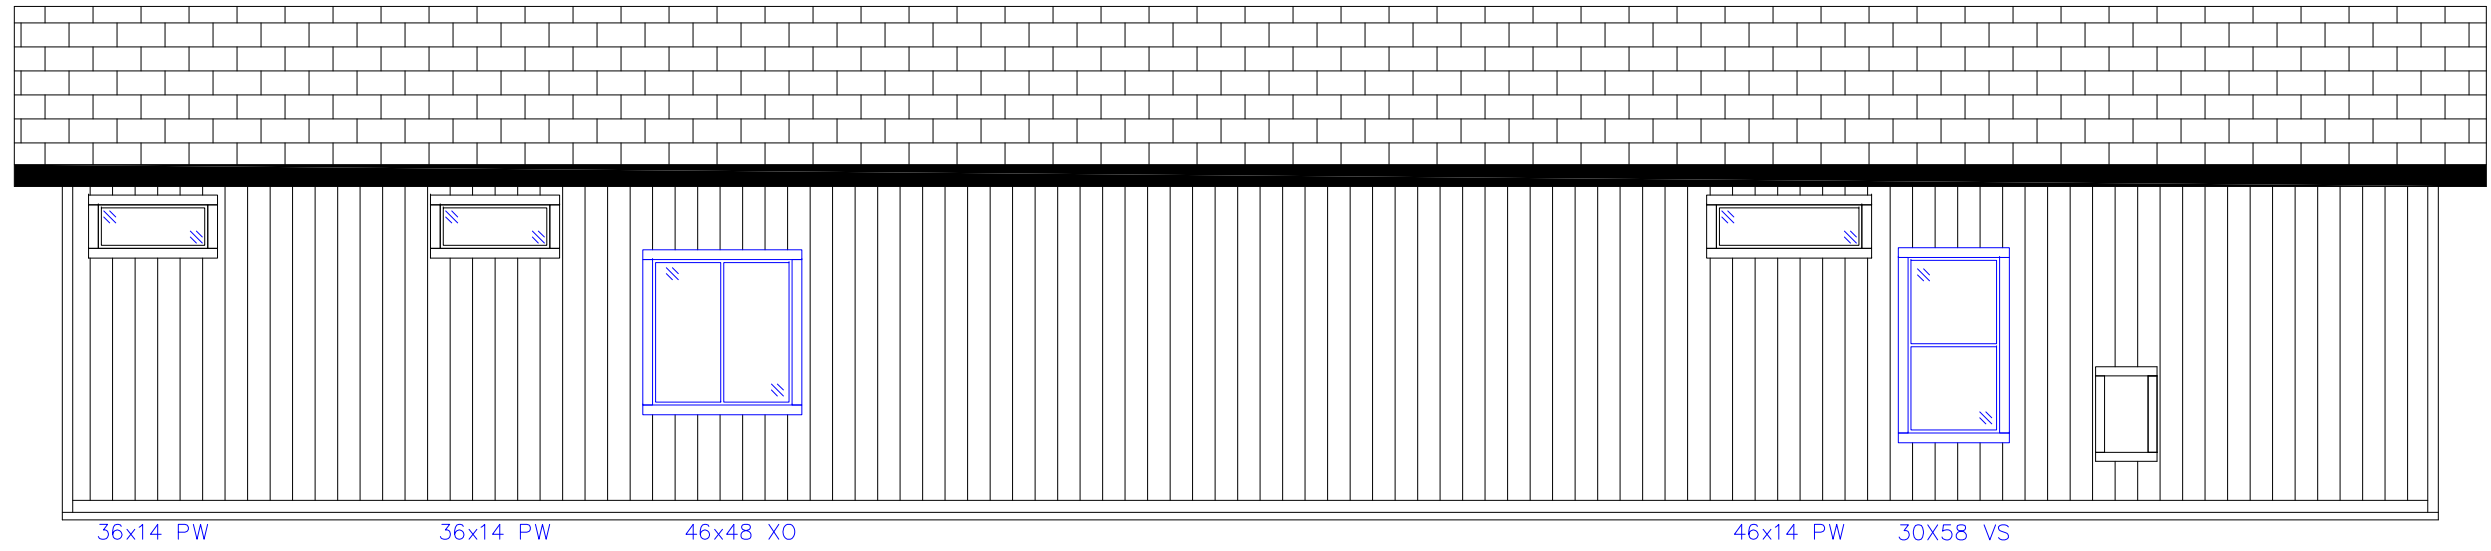

36x14 PW


36x14 PW

46x48 XO

46x14 PW

30x58 VS

FRONT

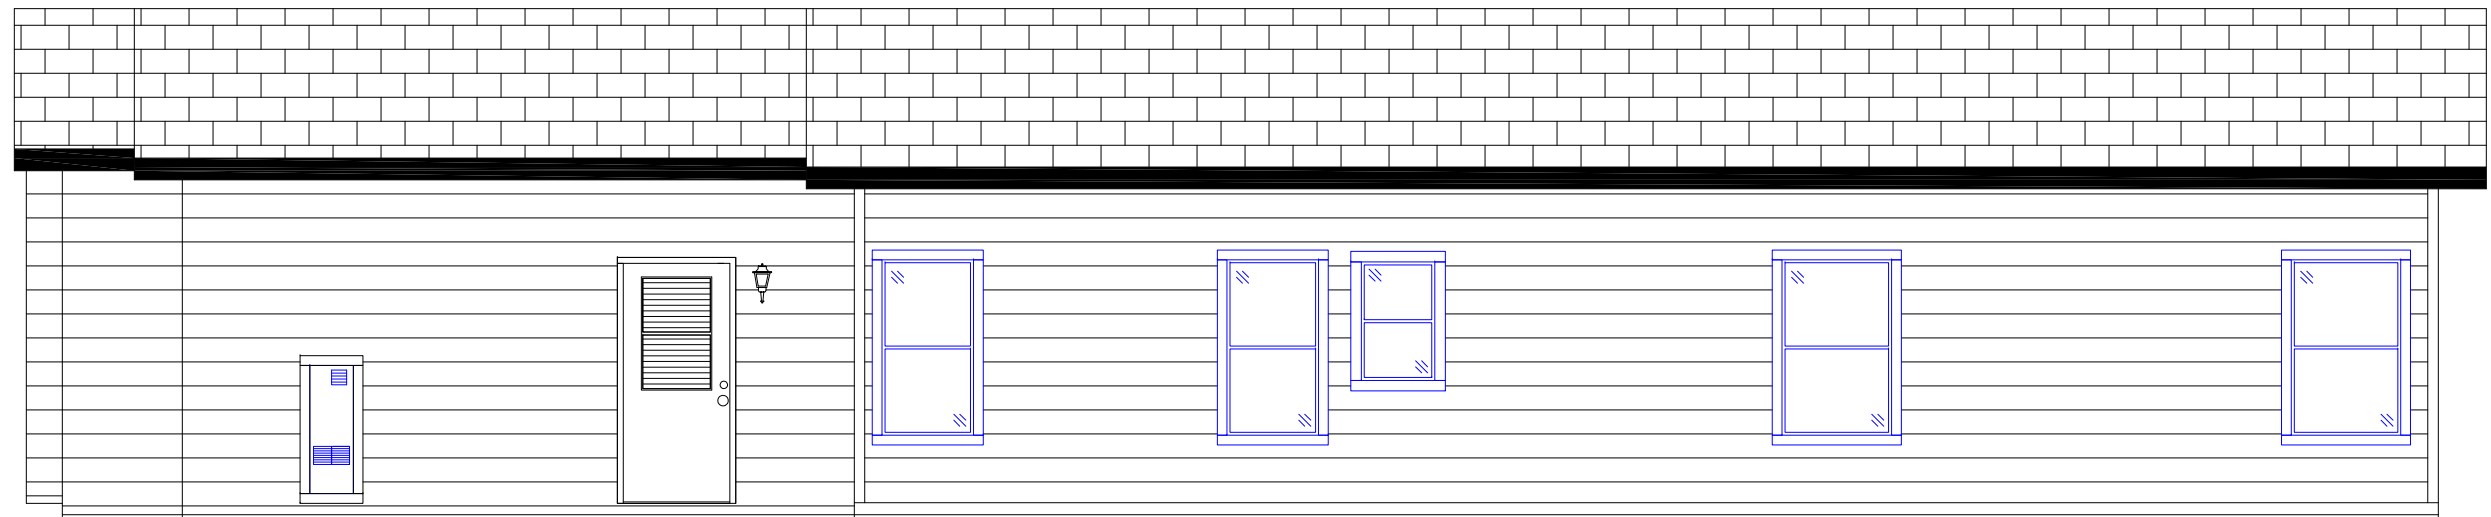

36" K-10

30x58 VS

30x58 VS
24x39 VS OBS

36x58 VS

36x58 VS

FRONT

FISCHER - 0-32168

\$	SWITCH	ⓐ	J-BOX	Ⓣ	THERMOSTAT	⊙	CEILING LIGHT	⊕	HOSE BIB	Ⓜ	FLOOR REGISTER	LEGEND ROOF SLOPE DIRECTION DRYER VENT THRU. WALL / VENT THRU FLOOR	HALLMARK 25525 Redlands Blvd. Loma Linda, CA 92354 (909) 796-2561	Title: ELEVATION	Drawn By: MB	Rev # -	Model: 42-1711	
○	CAN LIGHT	Ⓡ	REINF. J-BOX	Ⓢ	SMOKE & CARBON DET.	Ⓟ	PENDANT LIGHT	Ⓢ	SOLA-TUBE	Ⓜ	AIR RETURN				Date: 02/06/2017	Rev Date: -	Scale: 3/16"=1'	Run # 11004
Ⓜ	PULL WIRE	Ⓟ	15 AMP RECEP	Ⓢ	SMOKE DET.	Ⓟ	WALL LIGHT	▨	PLANT SHELF	Ⓜ	MAIN PANEL				Ⓟ	20 AMP RECEP	Ⓢ	EXH. FAN

