


A UNIT

B UNIT

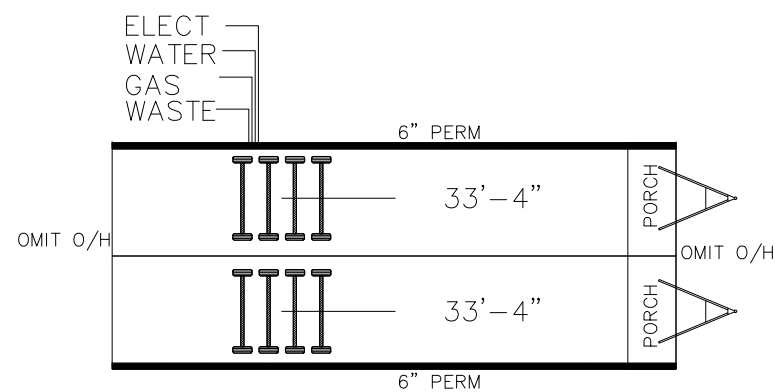

FRONT

GOMEZ - 0-32170

\$	SWITCH	Ⓝ	J-BOX	Ⓣ	THERMOSTAT	Ⓞ	CEILING LIGHT	Ⓢ	HOSE BIB	Ⓜ	FLOOR REGISTER	LEGEND		HALLMARK		Title:	Drawn By:	Rev #	Model:
○	CAN LIGHT	Ⓝ	REINF. J-BOX	Ⓣ	SMOKE & CARBON DET.	Ⓞ	PENDANT LIGHT	Ⓢ	SOLA-TUBE	Ⓜ	AIR RETURN	↘	ROOF SLOPE DIRECTION	25525 Redlands Blvd. Loma Linda, CA 92354 (909) 796-2561		PRODUCTION FLOORPLAN	MB	-	20-1946
Ⓜ	PULL WIRE	Ⓝ	15 AMP RECEP	Ⓣ	SMOKE DET.	Ⓞ	WALL LIGHT	Ⓢ	PLANT SHELF	Ⓜ	DRYER VENT THRU WALL	↘	DRYER VENT THRU FLOOR			Date:	Rev Date:	Scale:	Run #
Ⓜ	MAIN PANEL	Ⓝ	20 AMP RECEP	Ⓣ	EXH. FAN	Ⓞ										11/16/16	-	3/16"=1'	11007




46x48 XO 36x80 CAMBER 46x48 XO

FRONT




46x12 XO OBS 6'-0" x 6'-8" D.F.D. NO GRIDS

REAR

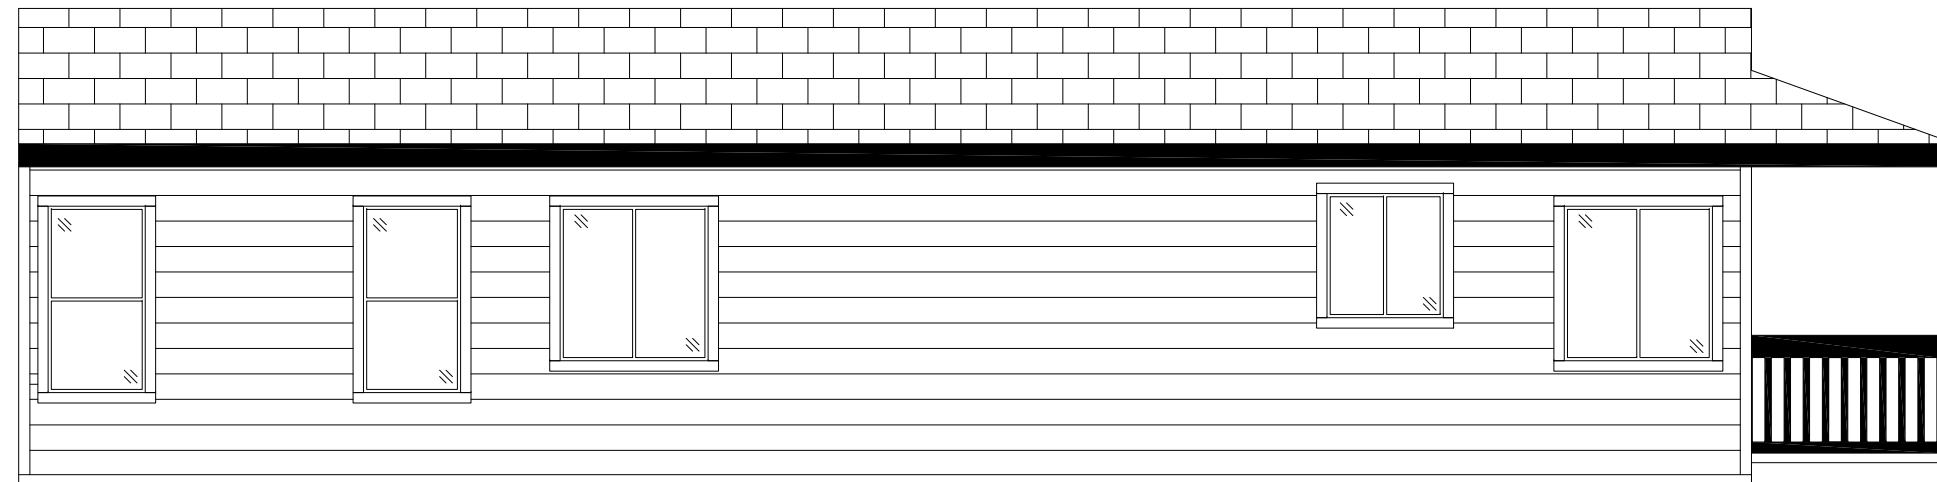

30X58 VS 30X58 VS 46x48 XO 36x39 XO 46x48 XO

FRONT

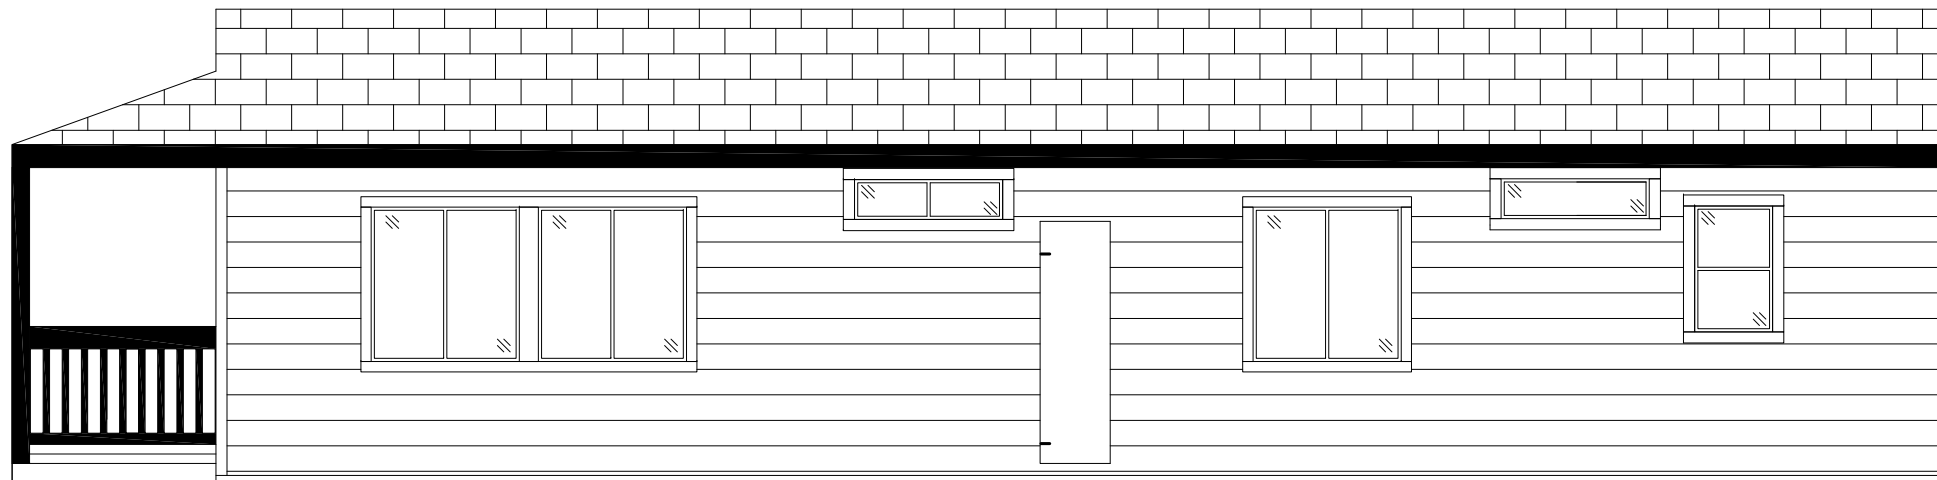

46x48 XO 46x48 XO 46x12 XO OBS 24x76 46x48 XO 46x48 XO 46x12 PW 24x39 VS OBS

FRONT

GOMEZ - 0-32170

\$	SWITCH	Ⓝ	J-BOX	Ⓣ	THERMOSTAT	Ⓞ	CEILING LIGHT	⊕	HOSE BIB	Ⓜ	FLOOR REGISTER	LEGEND	HALLMARK 25525 Redlands Blvd. Loma Linda, CA 92354 (909) 796-2561	Title: ELEVATION	Drawn By:	Rev #	Model:
○	CAN LIGHT	Ⓡ	REINF. J-BOX	Ⓢ	SMOKE & CARBON DET.	Ⓟ	PENDANT LIGHT	Ⓢ	SOLA-TUBE	Ⓜ	AIR RETURN				↙ ↘	ROOF SLOPE DIRECTION	MB
Ⓜ	PULL WIRE	Ⓞ	15 AMP RECEP	Ⓢ	SMOKE DET.	Ⓟ	WALL LIGHT	▨	PLANT SHELF	↙ ↘	DRYER VENT THRU. WALL / VENT THRU FLOOR			Date:	Rev Date:	Scale:	Run #
Ⓜ	MAIN PANEL	Ⓞ	20 AMP RECEP	Ⓢ	EXH. FAN									02/17/2017	-	3/16"=1'	11007