
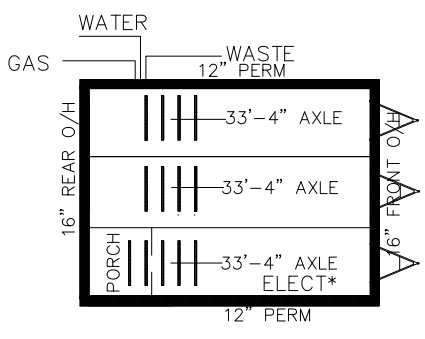


1
5
6
7
8
9
13
21

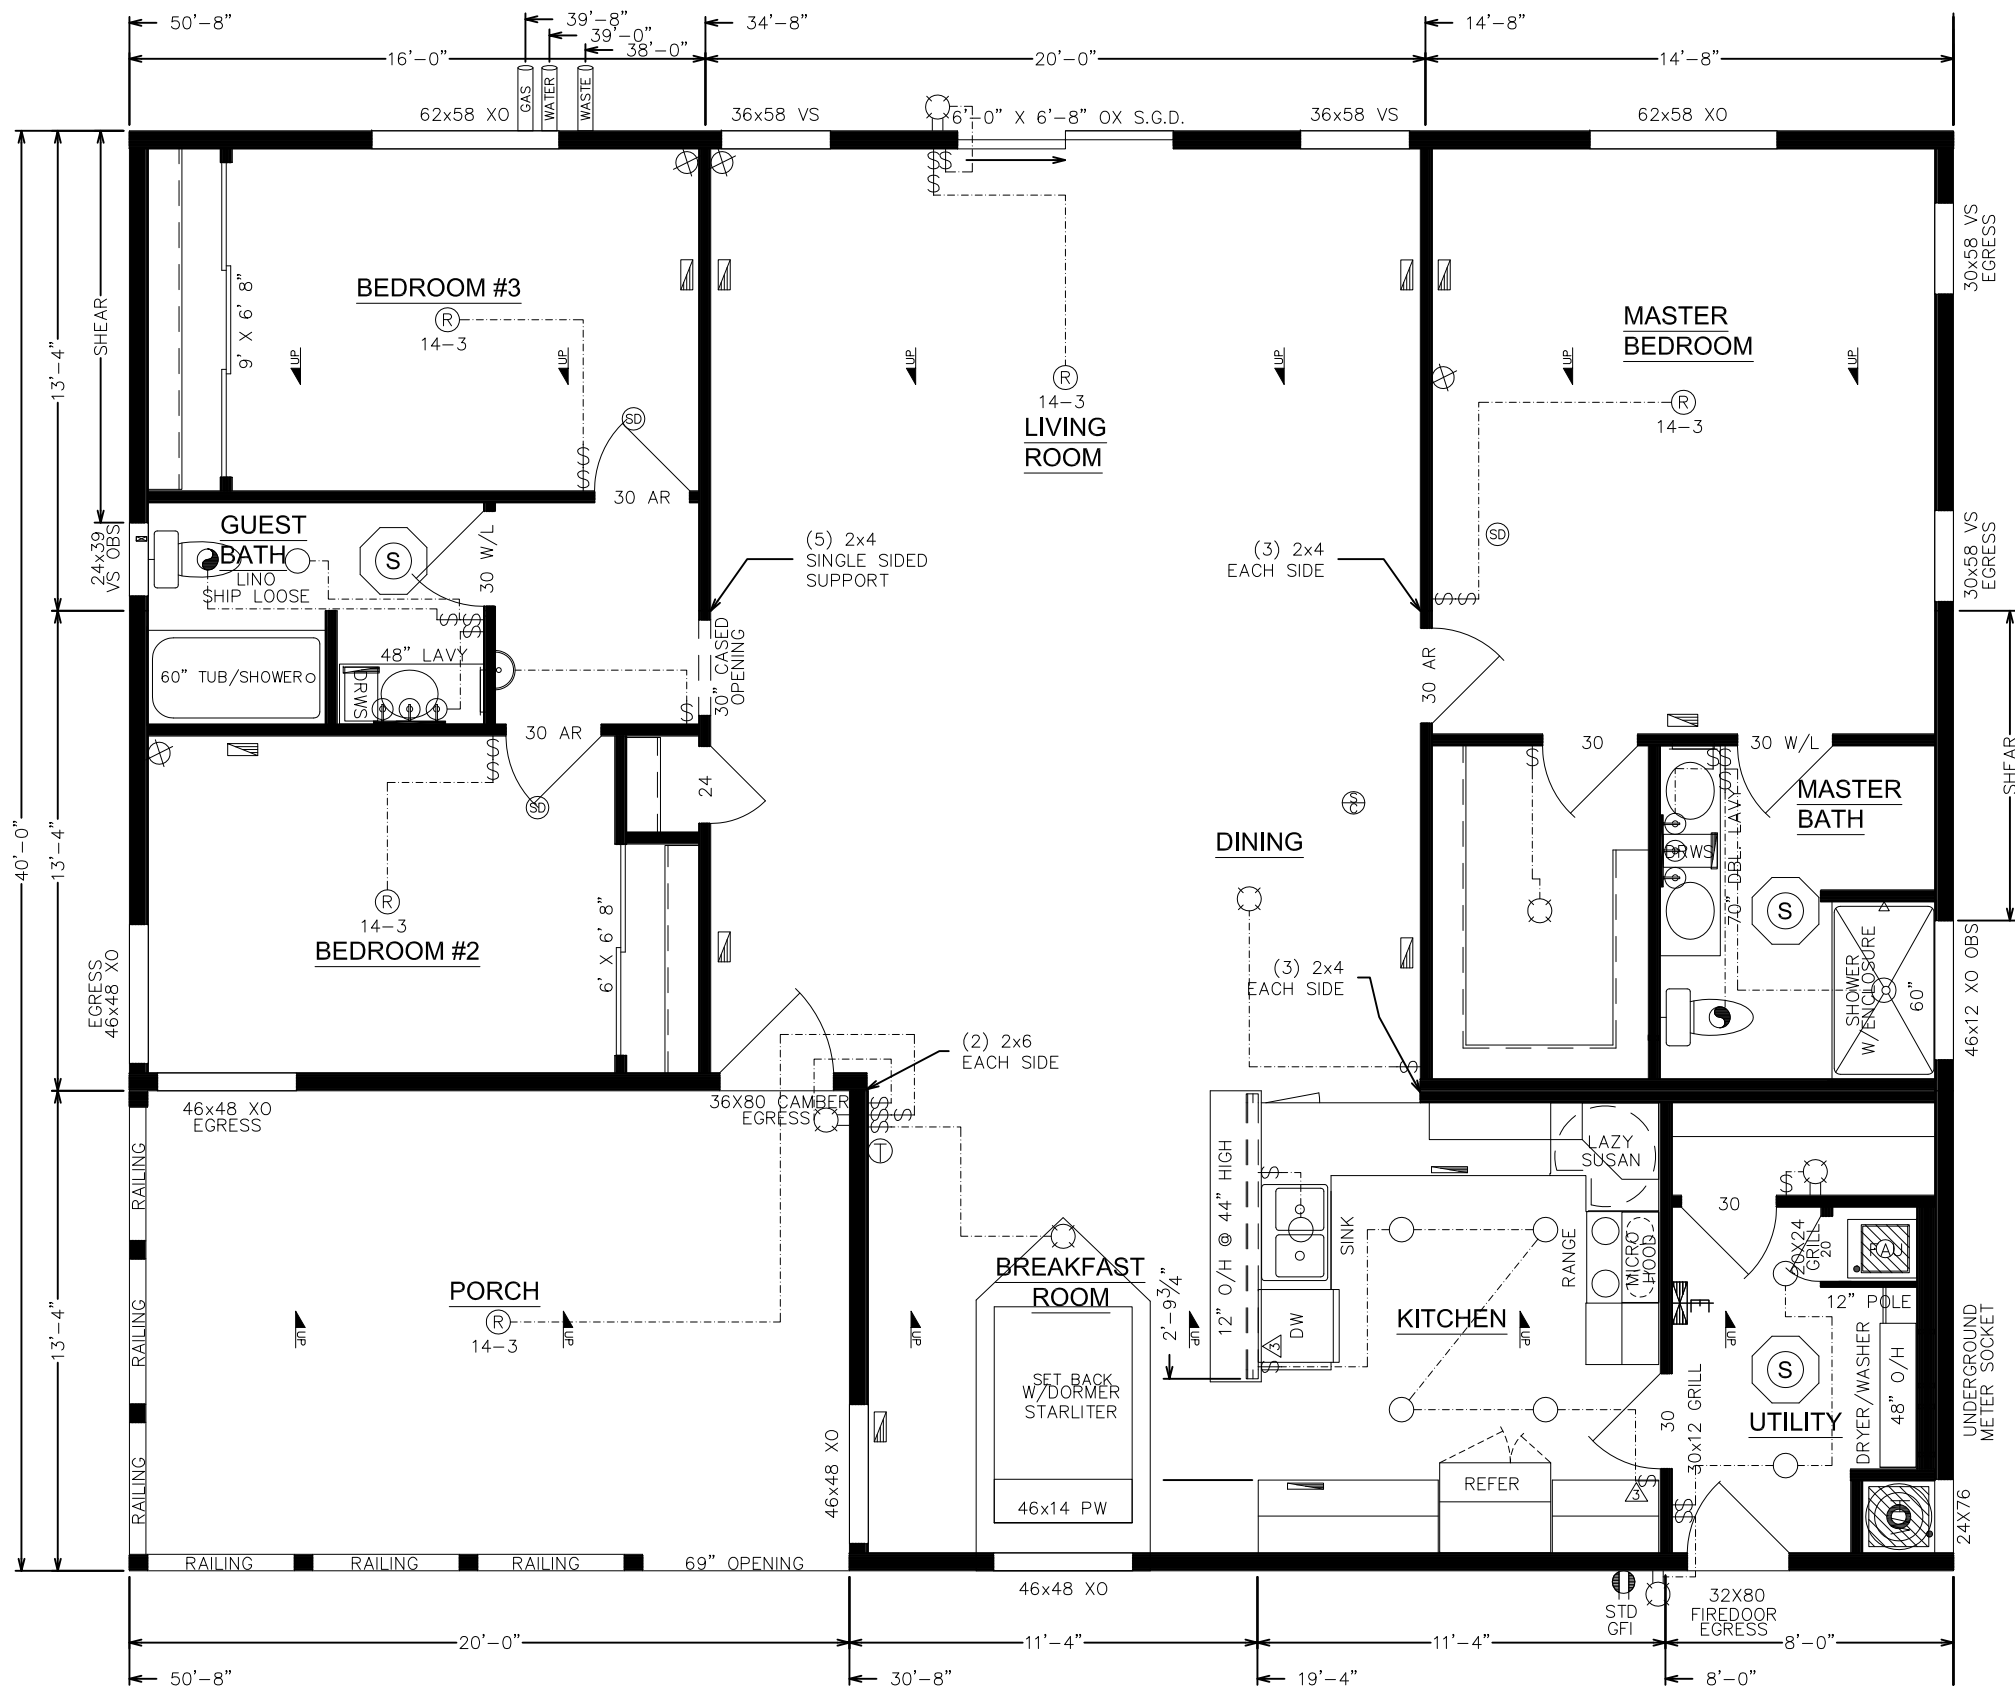

FRONT

CITRICADO - 0-32003

\$	SWITCH	ⓐ	J-BOX	Ⓣ	THERMOSTAT	Ⓞ	CEILING LIGHT	Ⓢ	HOSE BIB	Ⓜ	FLOOR REGISTER	LEGEND 	HALLMARK 25525 Redlands Blvd. Loma Linda, CA 92354 (909) 796-2561	Title: PRODUCTION FLOORPLAN	Drawn By: MB	Rev # -	Model: 40-1987A			
○	CAN LIGHT	Ⓡ	REINF. J-BOX	Ⓢ	SMOKE & CARBON DET.	Ⓟ	PENDANT LIGHT	Ⓢ	SOLA-TUBE	Ⓜ	AIR RETURN				←/○	DRYER VENT THRU. WALL / VENT THRU FLOOR	Date: 3/31/16	Rev Date: -	Scale: 3/16"=1'	Run # 10973
Ⓢ	PULL WIRE	Ⓢ	15 AMP RECP	Ⓢ	SMOKE DET.	Ⓢ	WALL LIGHT	Ⓢ	PLANT SHELF	Ⓜ										
Ⓢ	MAIN PANEL	Ⓢ	20 AMP RECP	Ⓢ	EXH. FAN	Ⓢ		Ⓢ		Ⓢ										