



1
5
6
7
8
9
13
21

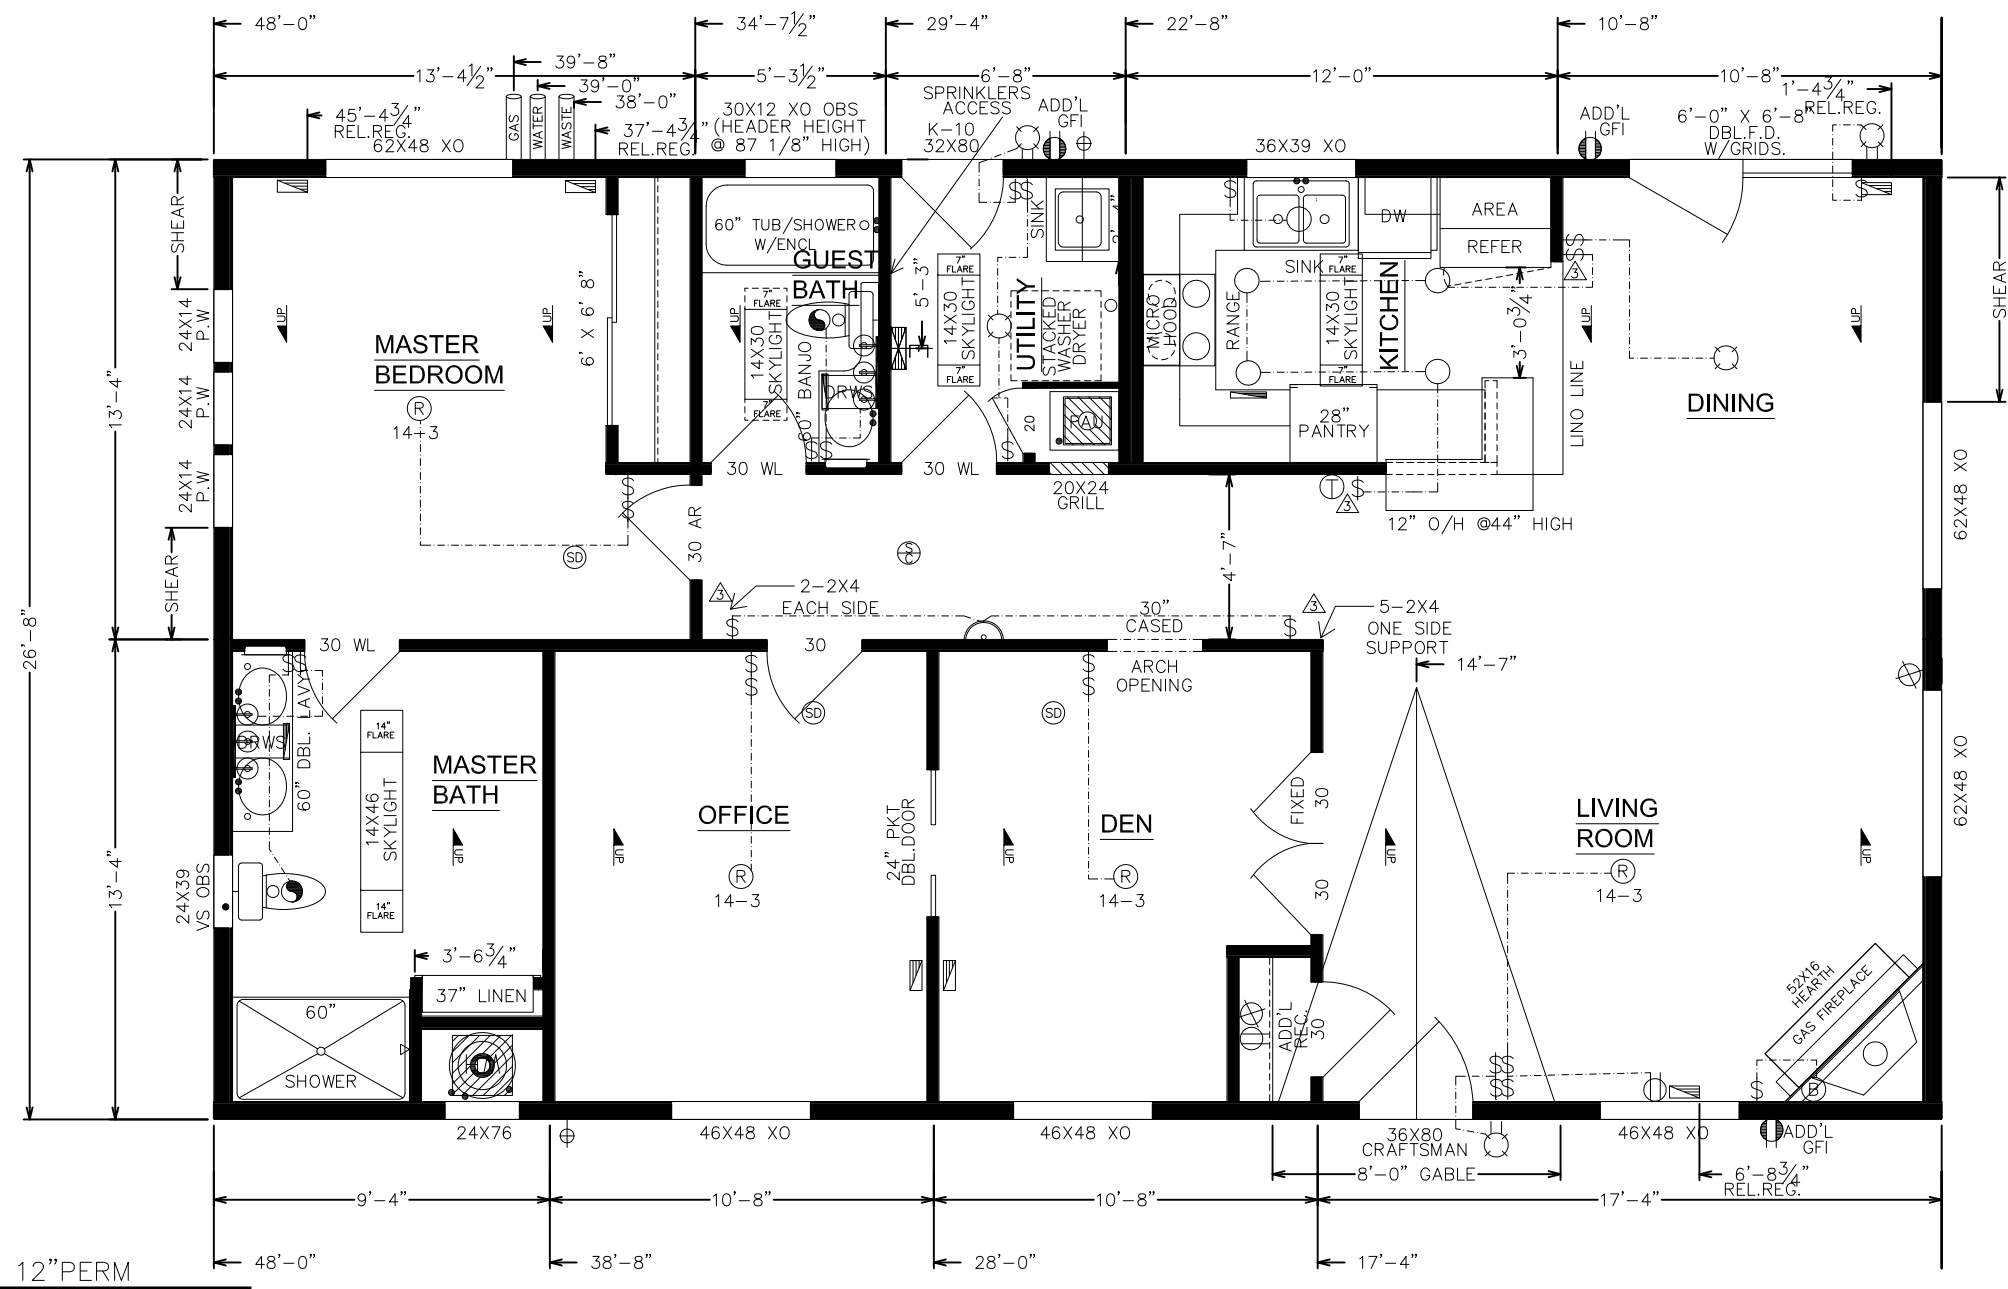

A UNIT

B UNIT

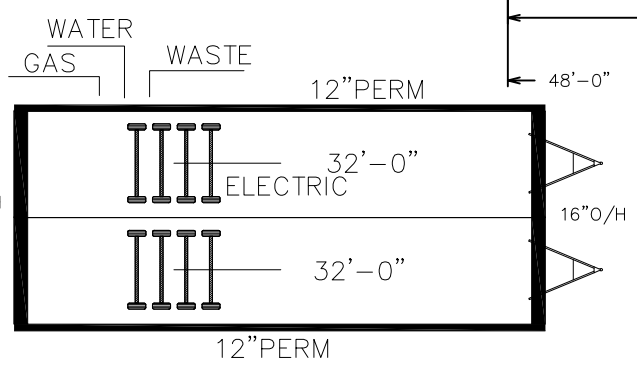

FRONT

DICKMAN O-31951

\$	SWITCH	ⓐ	J-BOX	Ⓣ	THERMOSTAT	ⓐ	CEILING LIGHT	Ⓢ	HOSE BIB	ⓐ	FLOOR REGISTER	LEGEND	HALLMARK 25525 Redlands Blvd. Loma Linda, CA 92354 (909) 796-2561	Title: PRODUCTION FLOORPLAN	Drawn By: RANGEL	Rev # E	Model: 27-1918A	Date: 3-02-16	Rev Date: -	Scale: 3/16"=1'	Run # 10976
○	CAN LIGHT	Ⓡ	REINF. J-BOX	Ⓢ	SMOKE & CARBON DET.	ⓐ	PENDANT LIGHT	Ⓢ	SOLA-TUBE	ⓐ	AIR RETURN										

