
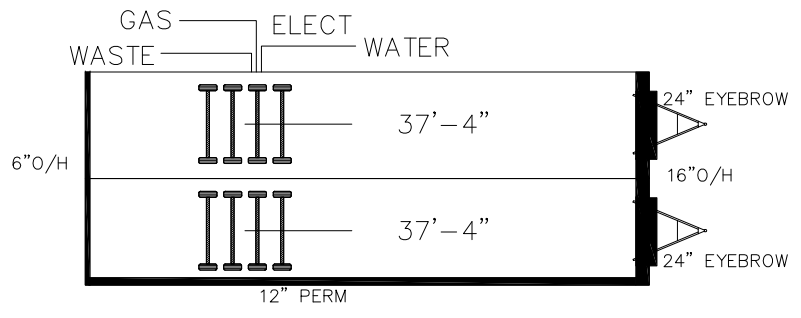


1
5
6
7
8
9
13
21

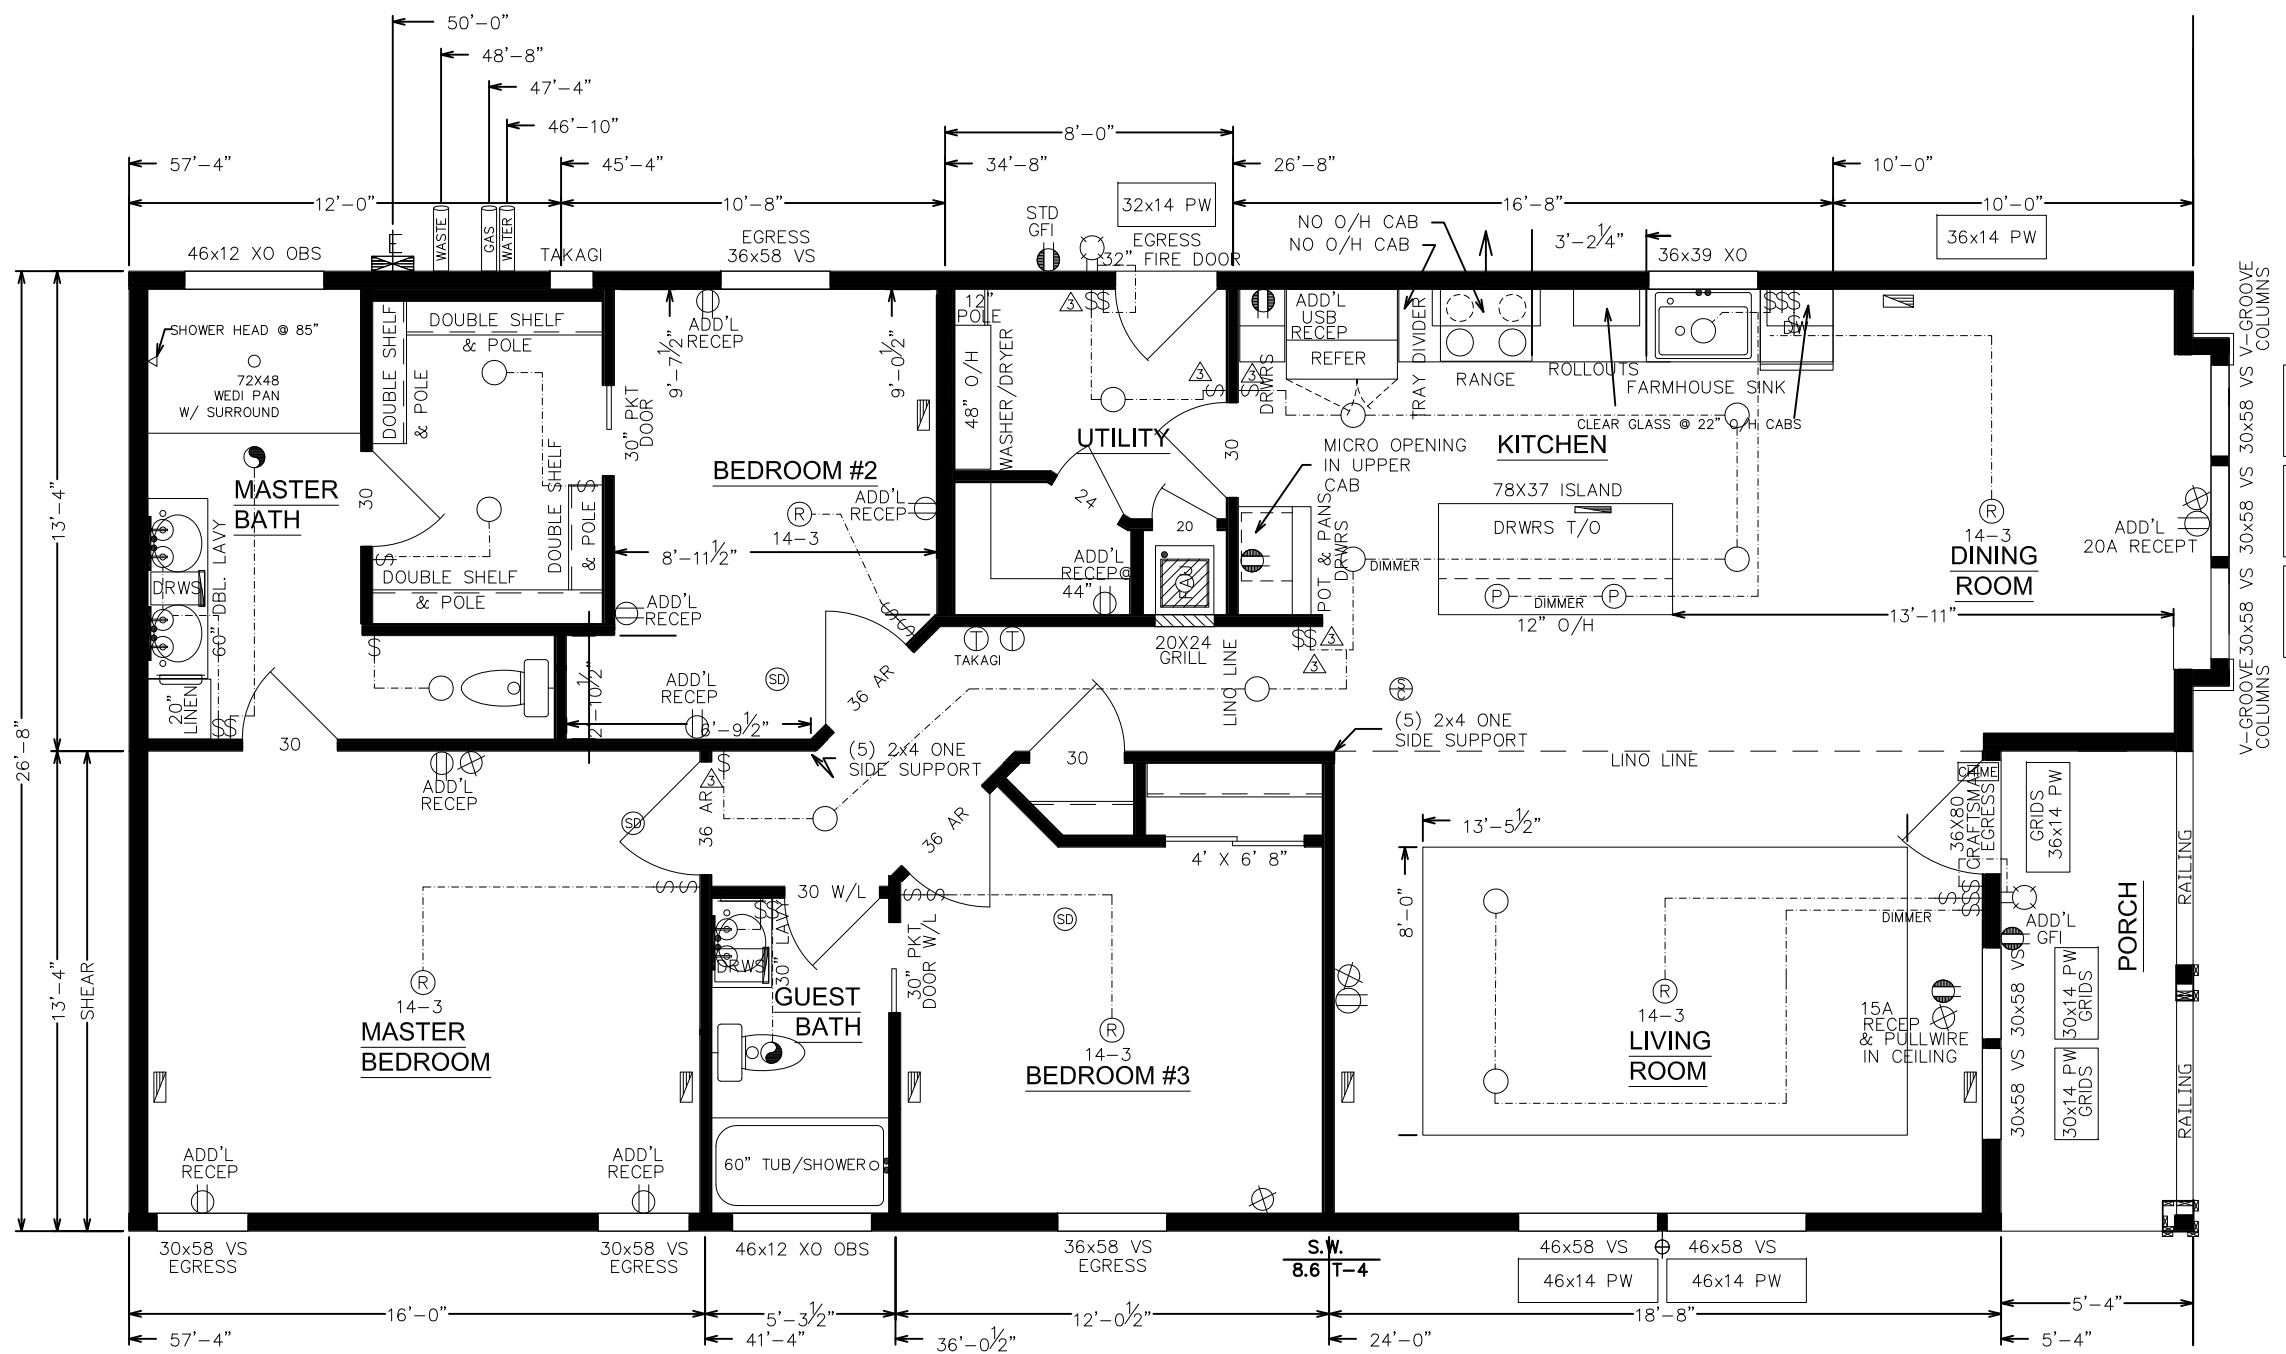

FRONT

ATHERTON - 0-32112

\$	SWITCH	ⓐ	J-BOX	Ⓣ	THERMOSTAT	Ⓞ	CEILING LIGHT	Ⓢ	HOSE BIB	Ⓛ	FLOOR REGISTER	LEGEND	HALLMARK 25525 Redlands Blvd. Loma Linda, CA 92354 (909) 796-2561	Title: PRODUCTION FLOORPLAN	Drawn By: MB	Rev # -	Model: 27-1935CC	Date: 7/28/16	Rev Date: -	Scale: 3/16"=1'	Run # 10983AC
○	CAN LIGHT	Ⓡ	REINF. J-BOX	Ⓢ	SMOKE & CARBON DET.	Ⓟ	PENDANT LIGHT	Ⓢ	SOLA-TUBE	Ⓛ	AIR RETURN										

