


\*\*SEE ELEVATION FOR CUSTOM SIDING LAYOUT\*\*

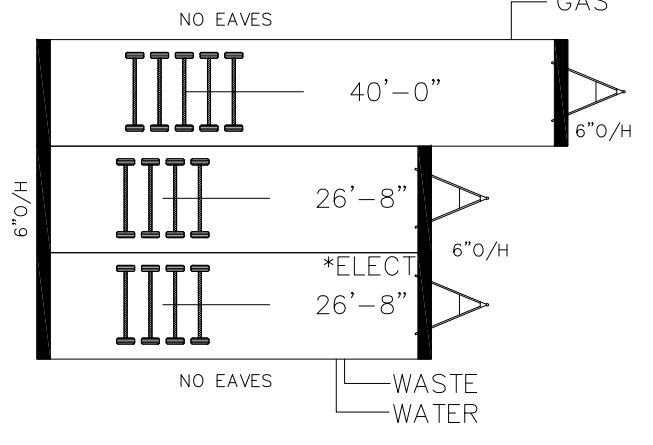

FRONT

FEIG - 0-32124

\$	SWITCH	Ⓝ	J-BOX	Ⓣ	THERMOSTAT	Ⓞ	CEILING LIGHT	Ⓢ	HOSE BIB	Ⓜ	FLOOR REGISTER	LEGEND		HALLMARK		Title: PRODUCTION FLOORPLAN		Drawn By: RANGEL	Rev # -	Model: 39-1795
○	CAN LIGHT	Ⓝ	REINF. J-BOX	Ⓣ	SMOKE & CARBON DET.	Ⓞ	PENDANT LIGHT	Ⓢ	SOLA-TUBE	Ⓜ	AIR RETURN	↗	ROOF SLOPE DIRECTION	25525 Redlands Blvd. Loma Linda, CA 92354 (909) 796-2561		Date: 8-22-16		Rev Date: -	Scale: 3/16"=1'	Run # 10988AC
Ⓢ	PULL WIRE	Ⓝ	15 AMP RECEP	Ⓣ	SMOKE DET.	Ⓞ	WALL LIGHT	Ⓢ	PLANT SHELF	Ⓜ		↘	DRYER VENT THRU. WALL							
Ⓜ	MAIN PANEL	Ⓝ	20 AMP RECEP	Ⓣ	EXH. FAN	Ⓞ		Ⓢ		Ⓜ		↖	VENT THRU FLOOR							

