
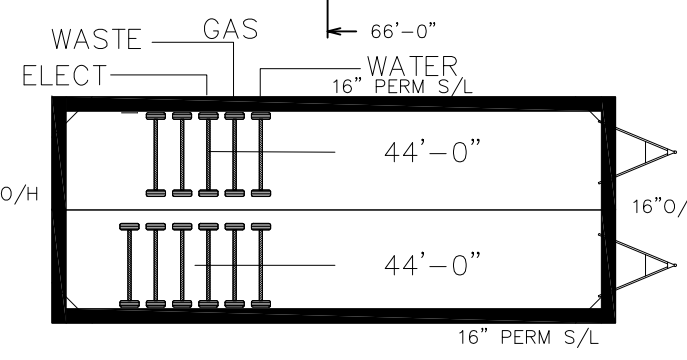


1
5
6
7
8
9
13
21

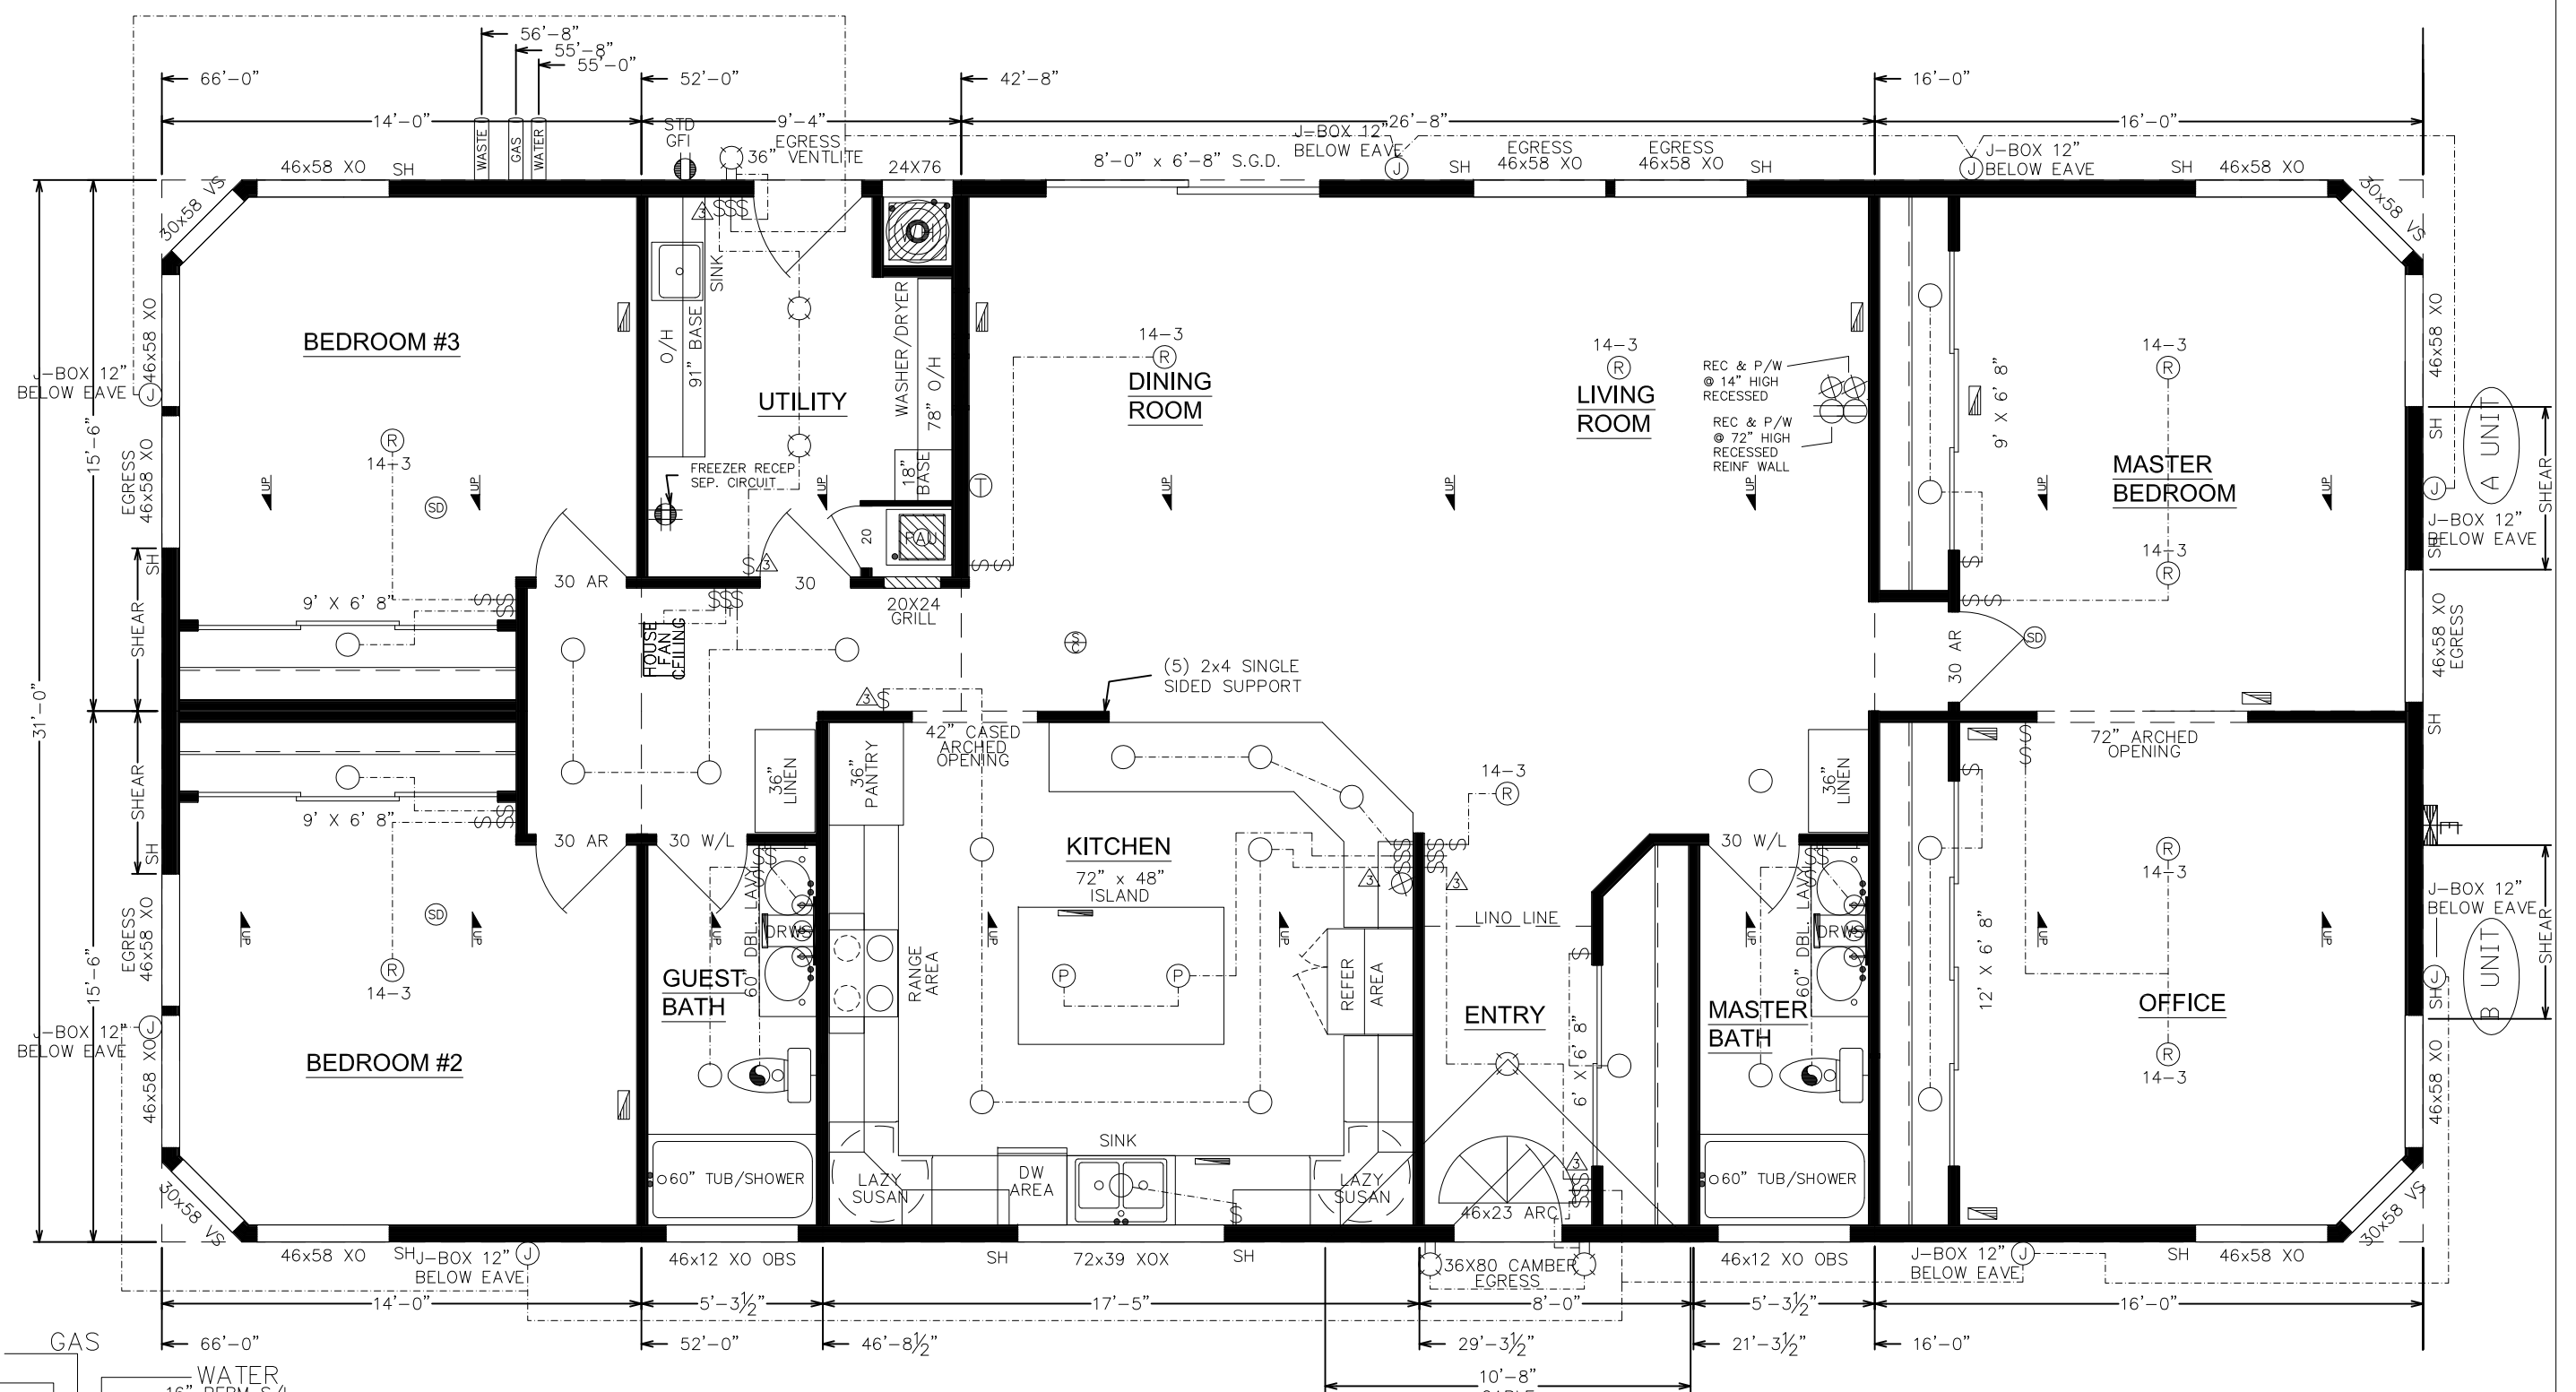

FRONT
TURLEA - 0-32144

SWITCH	J-BOX REINF. J-BOX	THERMOSTAT	CEILING LIGHT	HOSE BIB	FLOOR REGISTER	LEGEND	HALLMARK	Title: PRODUCTION FLOORPLAN	Drawn By: MB	Rev # -	Model: 31-1796
CAN LIGHT	15 AMP RECEPT	SMOKE & CARBON DET.	PENDANT LIGHT	SOLA-TUBE	AIR RETURN						
PULL WIRE	20 AMP RECEPT	SMOKE DET.	WALL LIGHT	PLANT SHELF	DRYER VENT THRU WALL / VENT THRU FLOOR						