



1  
5  
6  
7  
8  
9  
13  
21

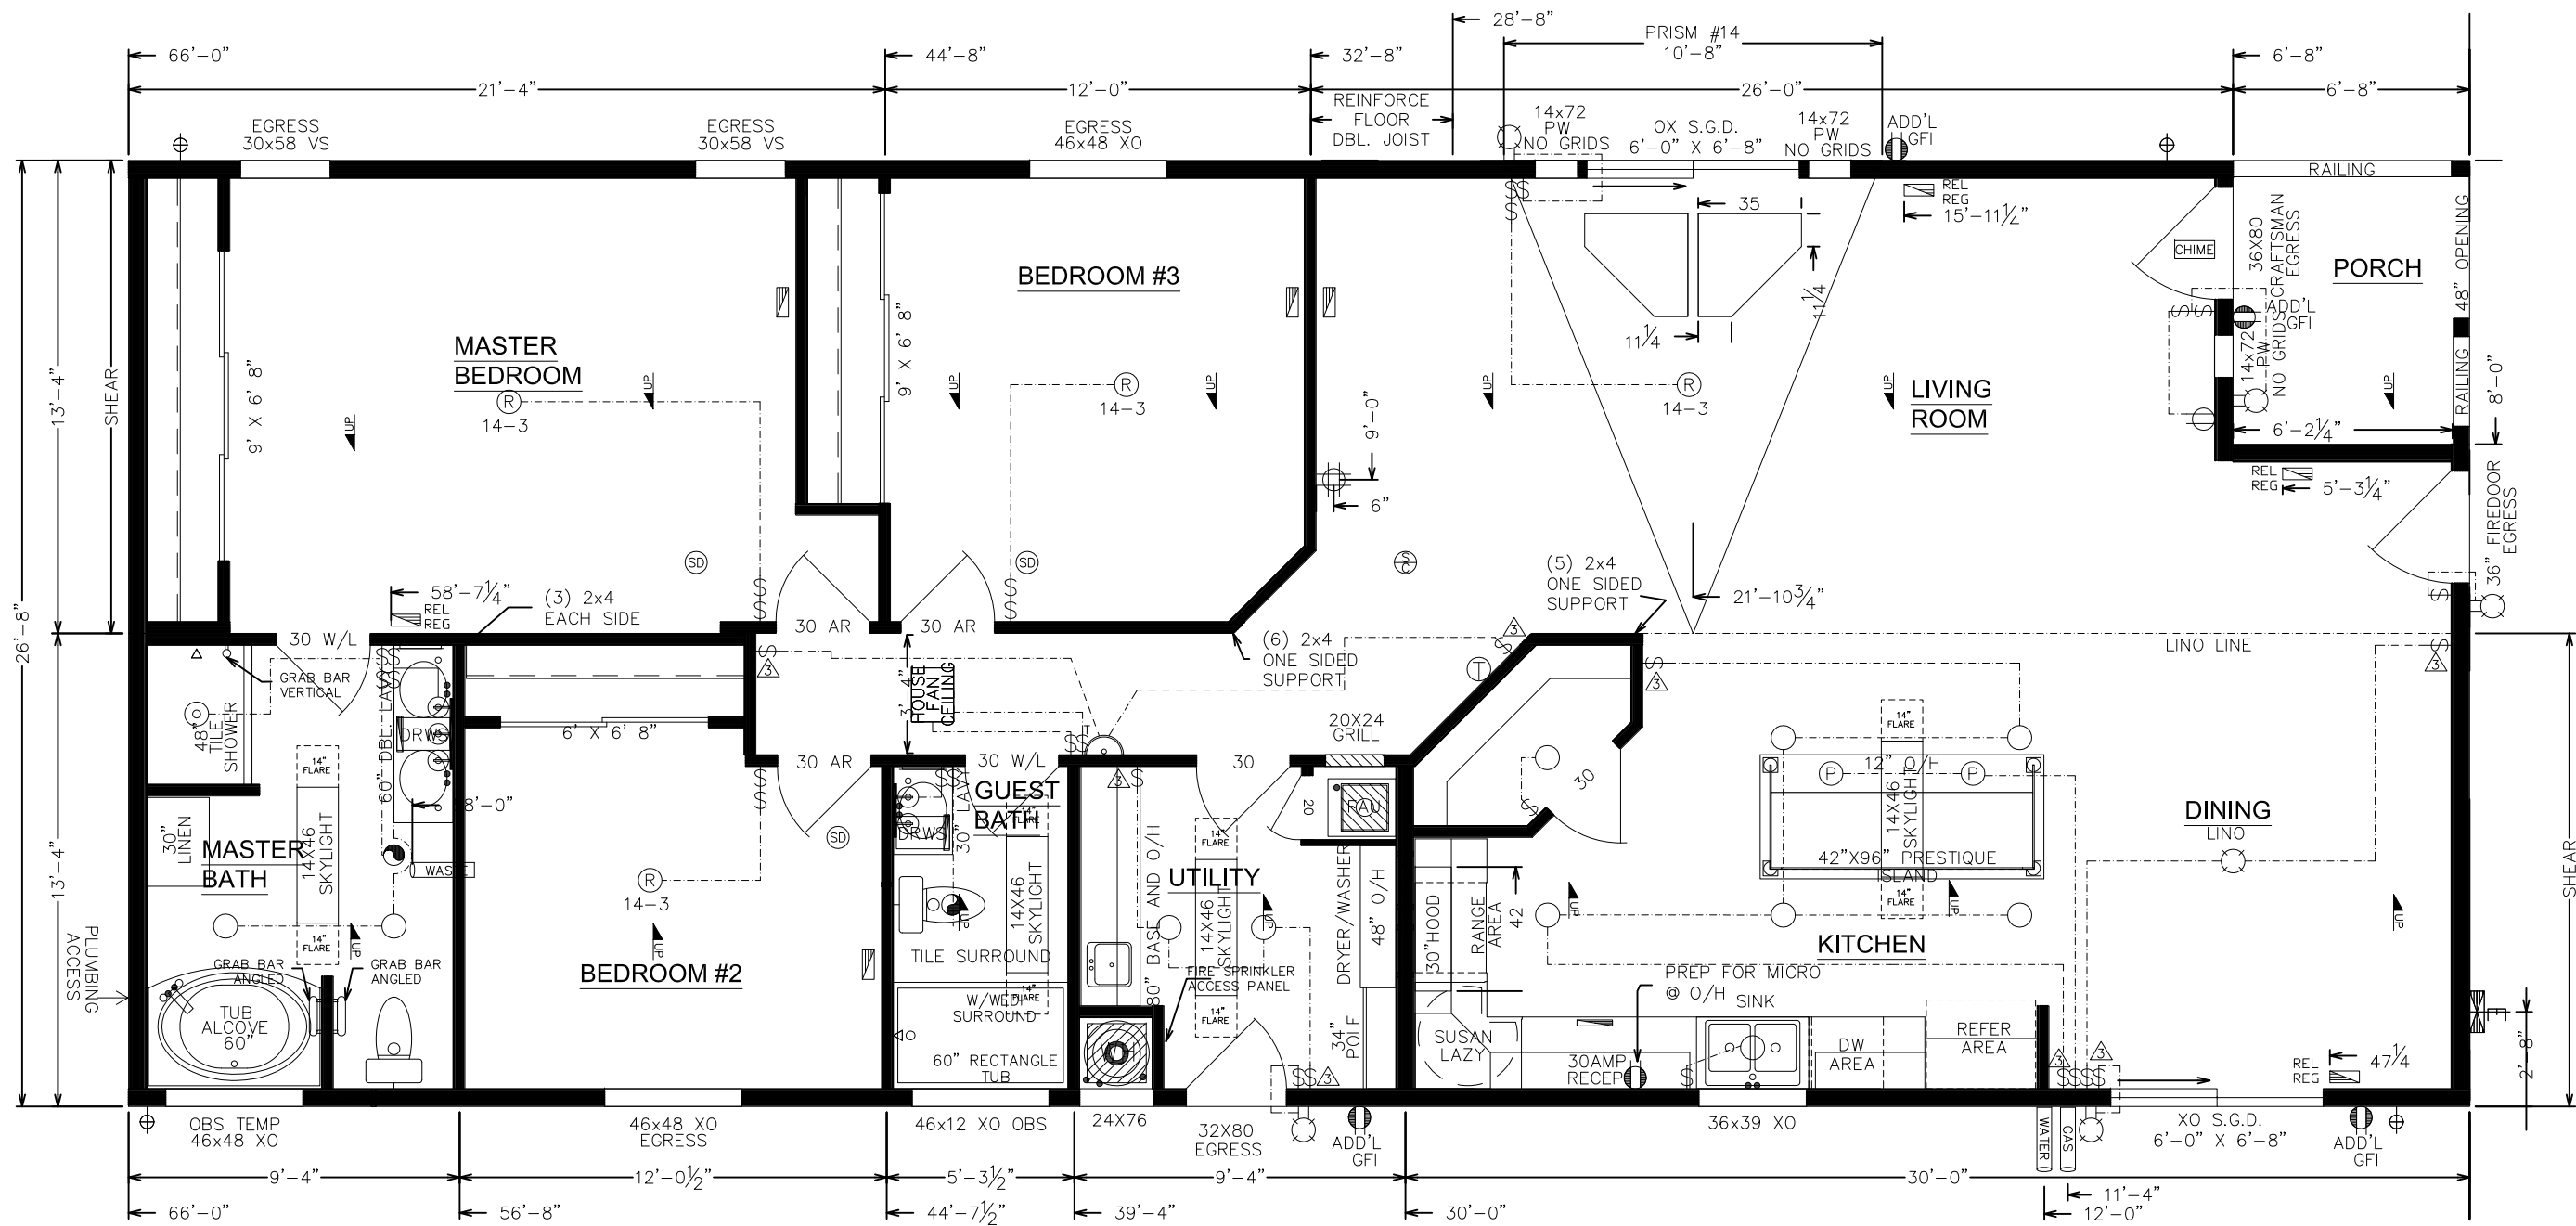





A UNIT

B UNIT

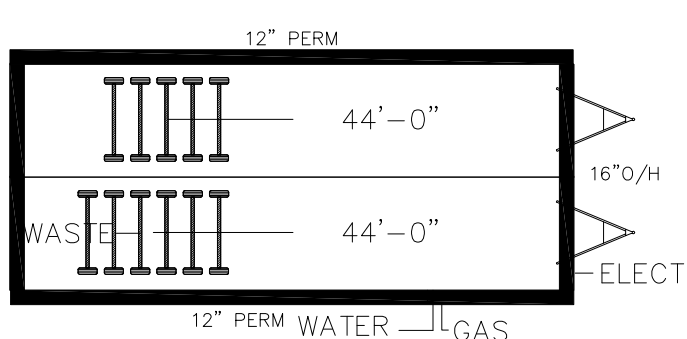

FRONT  
COVINGTON - 0-32021

|            |               |                     |               |               |                |  |  |                                |                 |            |                   |
|------------|---------------|---------------------|---------------|---------------|----------------|--|--|--------------------------------|-----------------|------------|-------------------|
| SWITCH     | J-BOX         | THERMOSTAT          | CEILING LIGHT | HOSE BIB      | FLOOR REGISTER | LEGEND                                 | HALLMARK<br>25525 Redlands Blvd.<br>Loma Linda, CA 92354<br>(909) 796-2561 | Title:<br>PRODUCTION FLOORPLAN | Drawn By:<br>MB | Rev #<br>- | Model:<br>27-1930 |
| CAN LIGHT  | REIN. J-BOX   | SMOKE & CARBON DET. | PULL WIRE     | 15 AMP RECEPT | SMOKE DET.     |  |  |                                |                 |            |                   |
| MAIN PANEL | 20 AMP RECEPT | EXH. FAN            | WALL LIGHT    | PLANT SHELF   | AIR RETURN     | DRYER VENT THRU WALL / VENT THRU FLOOR |  |                                |                 |            |                   |

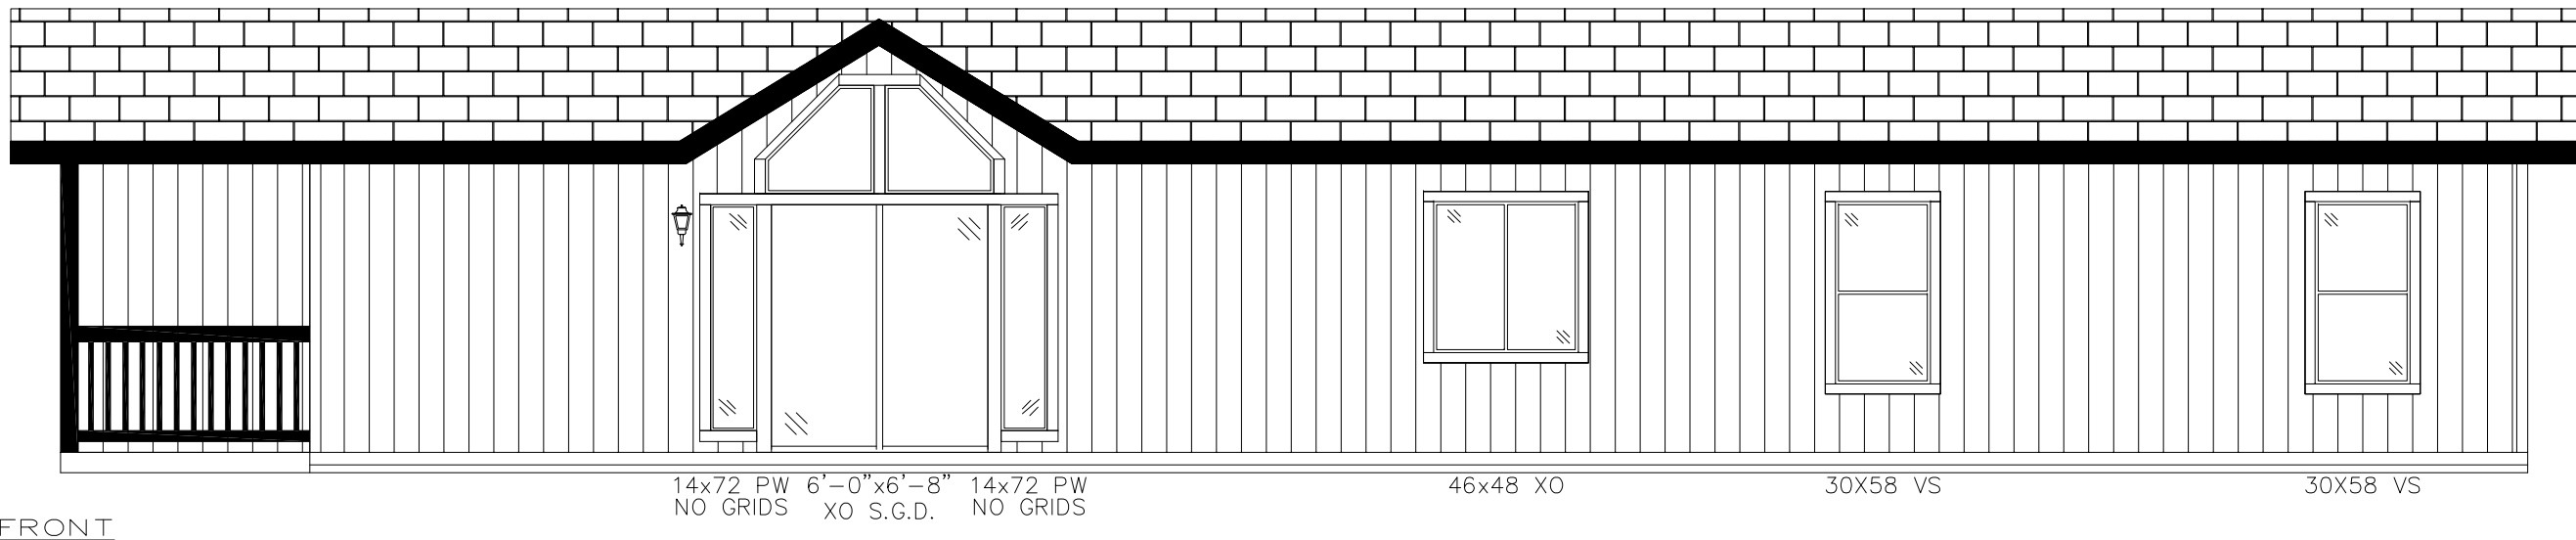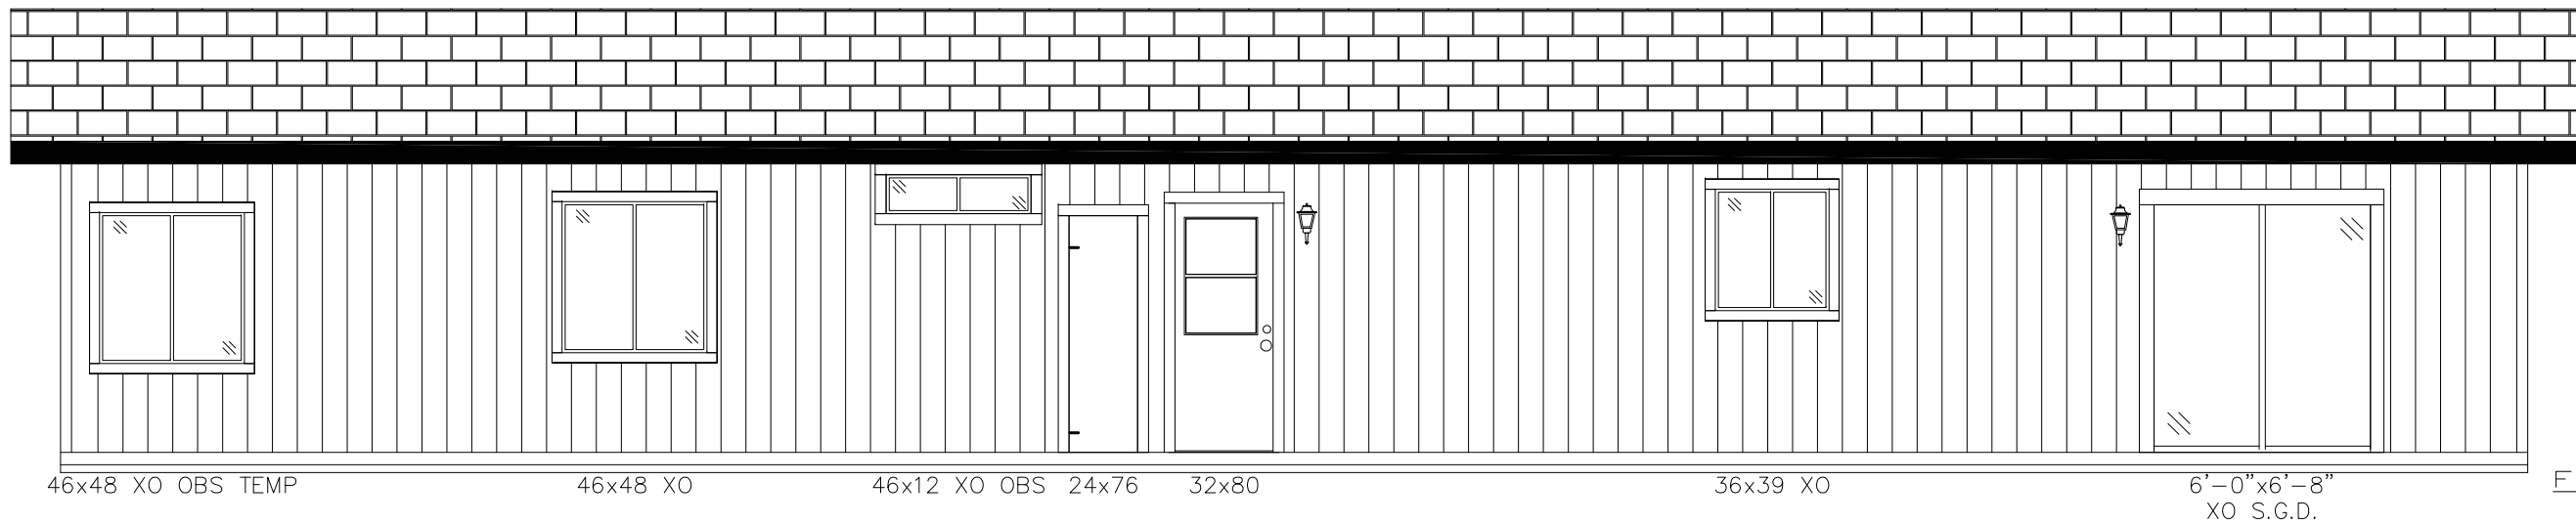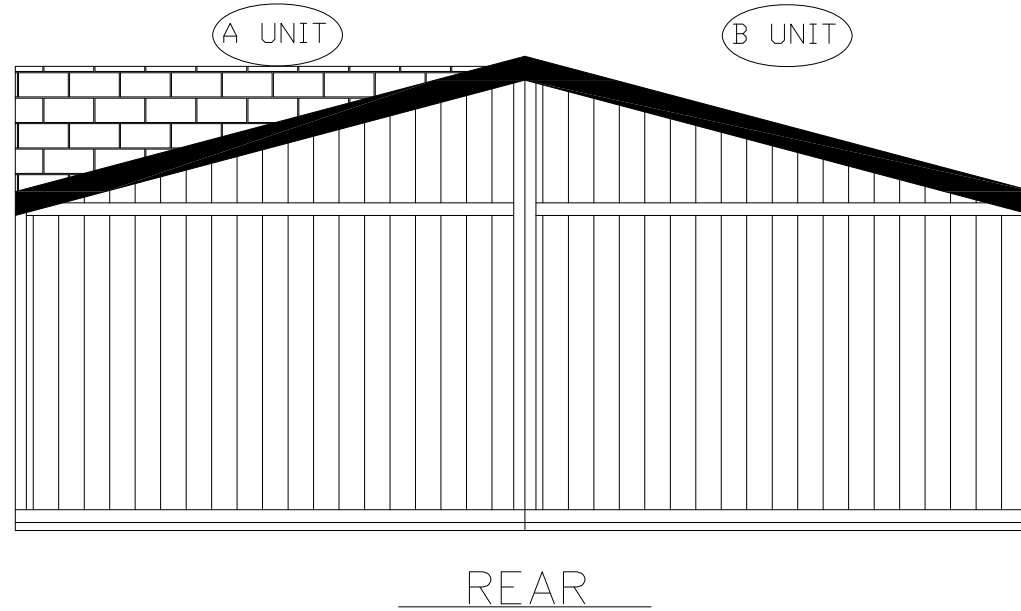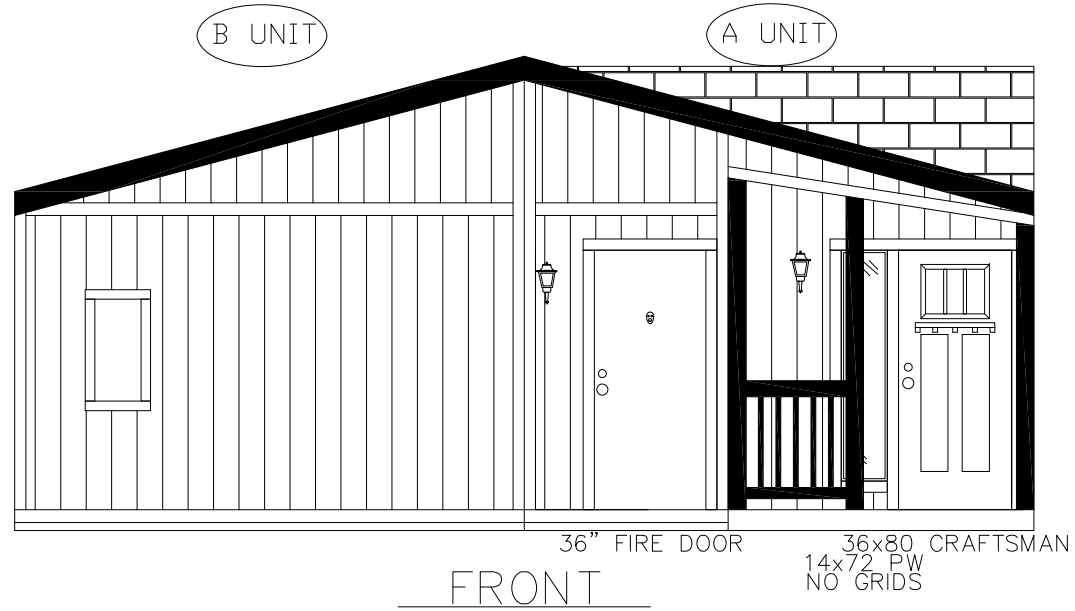

COVINGTON - 0-32021

|    |            
|----|------------|-----------|--------------|---|---------------------|---|---------------|---|-------------|-----|----------------------|--|-----------------------|-----------------|----------------|---------------------|-----------------|------------|-------------------|
| \$ | SWITCH     | Ⓝ         | J-BOX        | Ⓣ | THERMOSTAT          | ⊙ | CEILING LIGHT | ⊕ | HOSE BIB    | Ⓜ   | FLOOR REGISTER       | LEGEND   |                       | HALLMARK        |                | Title:<br>ELEVATION | Drawn By:<br>MB | Rev #<br>- | Model:<br>27-1930 |
| ○  | CAN LIGHT  | Ⓡ<br>14-3 | REINF. J-BOX | Ⓢ | SMOKE & CARBON DET. | Ⓟ | PENDANT LIGHT | Ⓢ | SOLA-TUBE   | ↘ ↙ | ROOF SLOPE DIRECTION | 25525 Redlands Blvd.<br>Loma Linda, CA 92354<br>(909) 796-2561 |                       | Date:<br>7/6/16 | Rev Date:<br>- |                     |                 |            |                   |
| ⊖  | PULL WIRE  | Ⓞ         | 15 AMP RECEP | Ⓢ | SMOKE DET.          | Ⓟ | WALL LIGHT    | ▨ | PLANT SHELF | Ⓜ   | AIR RETURN           | ↔  | DRYER VENT THRU. WALL |                 |                |                     |                 |            |                   |
| Ⓜ  | MAIN PANEL | Ⓞ         | 20 AMP RECEP | Ⓢ | EXH. FAN            | Ⓟ |               |   |             |     |                      | ↔  | VENT THRU FLOOR       |                 |                |                     |                 |            |                   |