

FRONT  
NORRIS - 0-32139


\$	SWITCH	Ⓝ	J-BOX	Ⓣ	THERMOSTAT	Ⓞ	CEILING LIGHT	Ⓜ	HOSE BIB	Ⓜ	FLOOR REGISTER	<b>LEGEND</b> HALLMARK 25525 Redlands Blvd. Loma Linda, CA 92354 (909) 796-2561		Title: <b>PRODUCTION FLOORPLAN</b>	Drawn By: RANGEL	Rev # -	Model: <b>36-2338</b>	
○	CAN LIGHT	Ⓡ	REINF. J-BOX	Ⓢ	SMOKE & CARBON DET.	Ⓟ	PENDANT LIGHT	Ⓞ	SOLA-TUBE	Ⓜ	AIR RETURN							Date: 9/12/16
Ⓜ	PULL WIRE	Ⓟ	15 AMP RECEP	Ⓢ	SMOKE DET.	Ⓟ	WALL LIGHT	Ⓜ	PLANT SHELF	↘	DRYER VENT THRU WALL							
Ⓜ	MAIN PANEL	Ⓟ	20 AMP RECEP	Ⓢ	EXH. FAN	Ⓜ		↘		↘	VENT THRU FLOOR							





36" PULSE DOOR    36x80 PW/XO    30X58 VS    30X58 VS    46x12 XO OBS    30X58 VS    30X58 VS    46x24 XO

FRONT

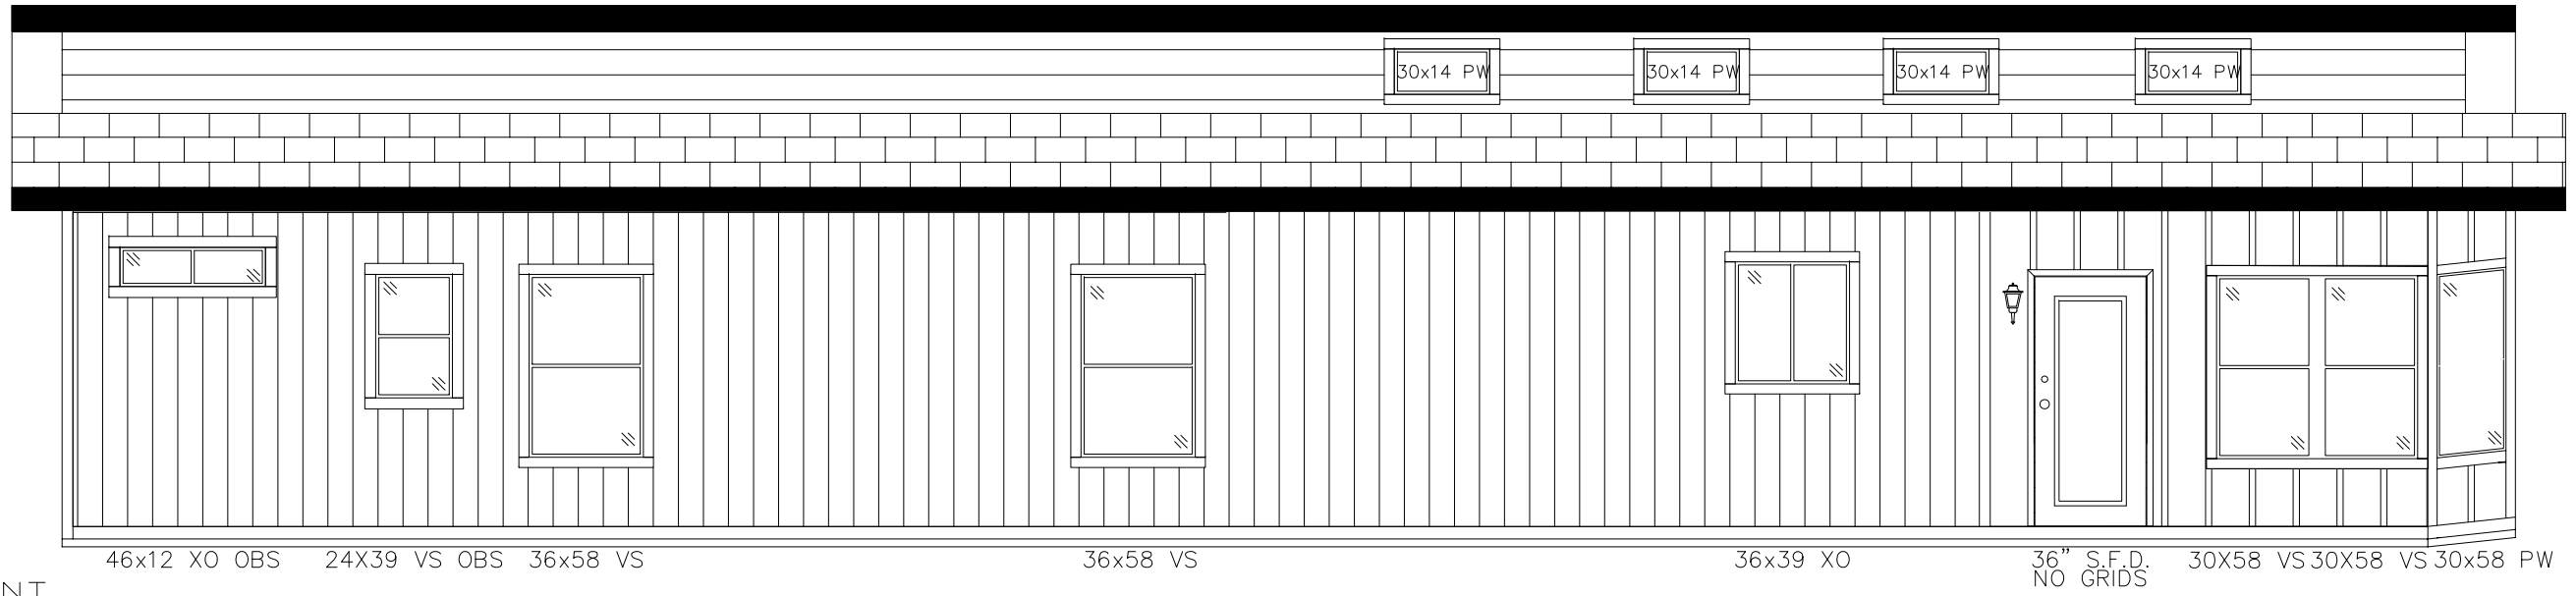

46x12 XO OBS    24X39 VS OBS    36x58 VS    36x58 VS    30x14 PW    30x14 PW    30x14 PW    30x14 PW    36x39 XO    36" S.F.D. NO GRIDS    30X58 VS 30X58 VS 30x58 PW

FRONT

\$	SWITCH	J	J-BOX	T	THERMOSTAT	☉	CEILING LIGHT	⊕	HOSE BIB	☐	FLOOR REGISTER
○	CAN LIGHT	R-3	REINF. J-BOX	⊕	SMOKE & CARBON DET.	⊕	PENDANT LIGHT	S	SOLA-TUBE	AR	AIR RETURN
⊖	PULL WIRE	⊖	15 AMP RECEP	⊖	SMOKE DET.	⊖	WALL LIGHT	▨	PLANT SHELF		
⊖	MAIN PANEL	⊖	20 AMP RECEP	⊖	EXH. FAN	⊖					

LEGEND	
↘ ↙	ROOF SLOPE DIRECTION
← / ○	DRYER VENT THRU. WALL / VENT THRU FLOOR

**HALLMARK**  
 25525 Redlands Blvd.  
 Loma Linda, CA 92354  
 (909) 796-2561

Title: **ELEVATION**

Drawn By: MB	Rev # -	Model: 36-2338
Date: 3/3/2017	Rev Date: -	Scale: 3/16"=1'    Run # 11012

NORRIS - 0-32139